


JOINS TO SHEET 3

JOINS TO SHEET 1

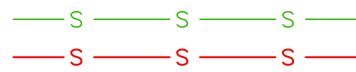

ASCOSN SEWER
DESIGN SEWER



Progressive Ascon Sewer 2




Updated with Field data:
10/04/2026

Project Name: Amory Stages 1G,1R,1A,1B,2A,2B
Scale: 1:500

File: BRSS8354-
Drawn: BEN.BRUYN
Date: 14/05/2026

JOINS TO SHEET 2

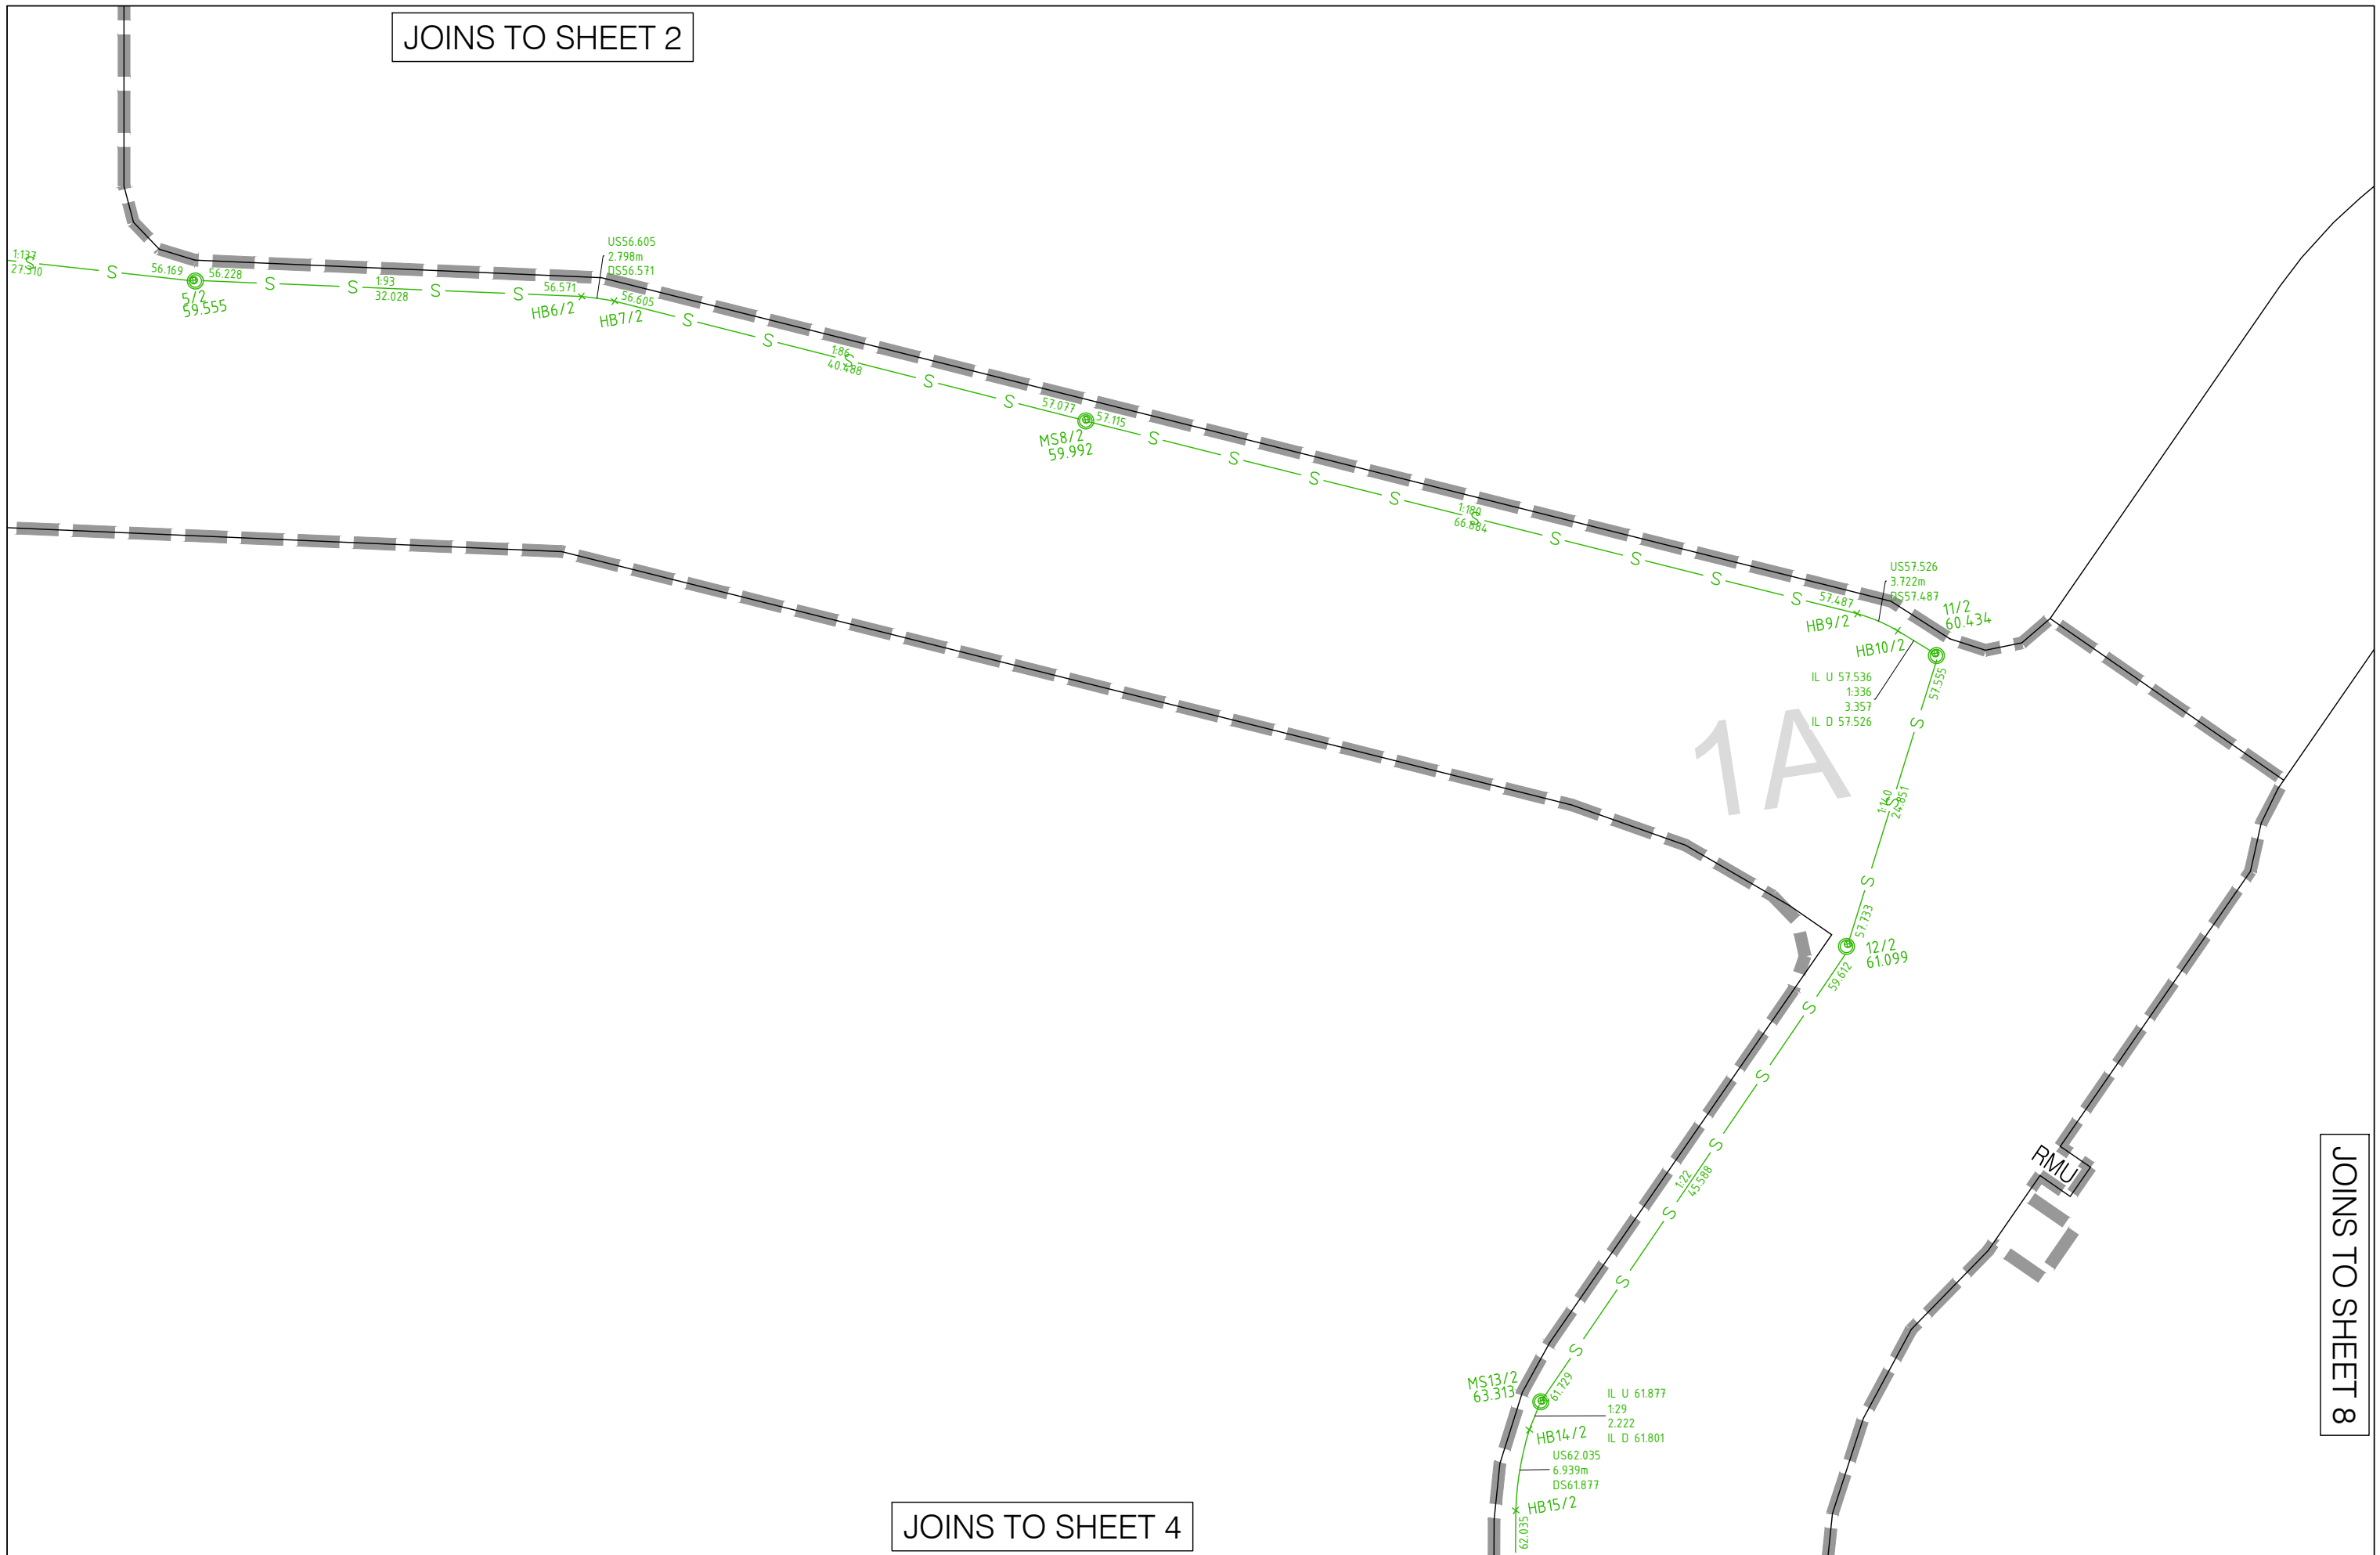


JOINS TO SHEET 4

JOINS TO SHEET 8



ASCON SEWER
DESIGN SEWER

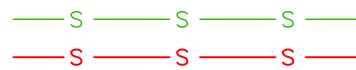

Progressive Ascon Sewer 3



Updated with Field data:

10/04/2026

Project Name: Amory Stages 1G,1R,1A,1B,2A,2B

Scale: 1:500

File: BRSS8354-

Drawn: BEN.BRUYN

Date: 14/05/2026

JOINS TO SHEET 3

3





JOINS TO SHEET 8

1A

3

2B


Chamber not cored for future connection
IL U 0.000
Horizontal 1.500
IL D 0.000
2/2 66.646

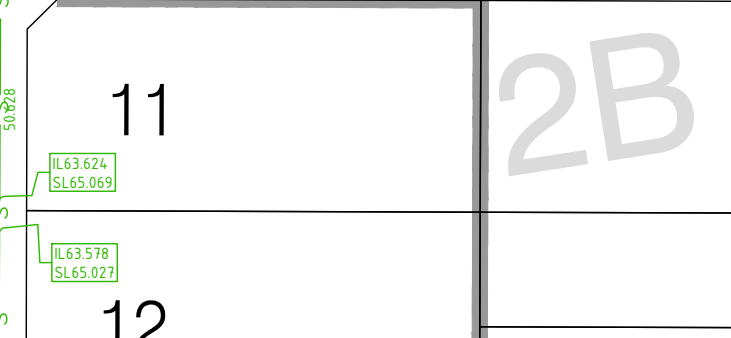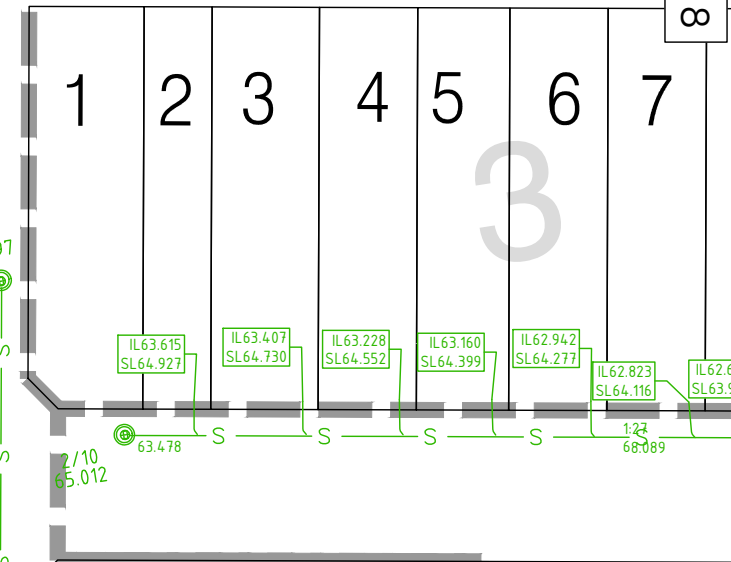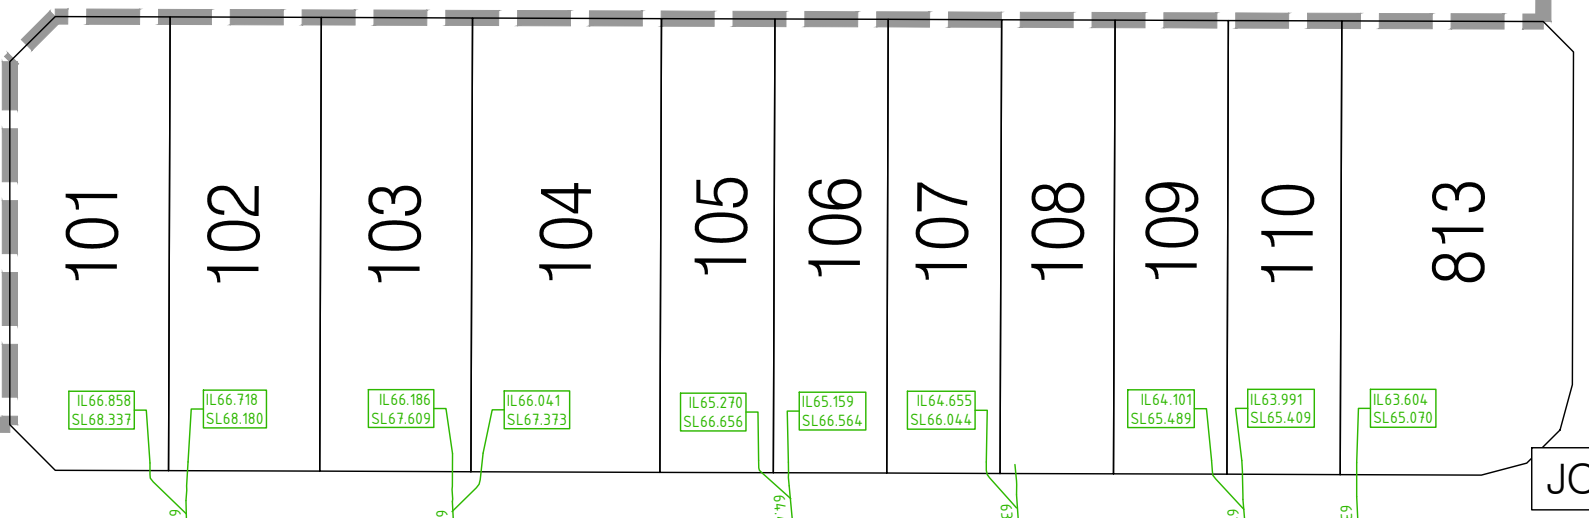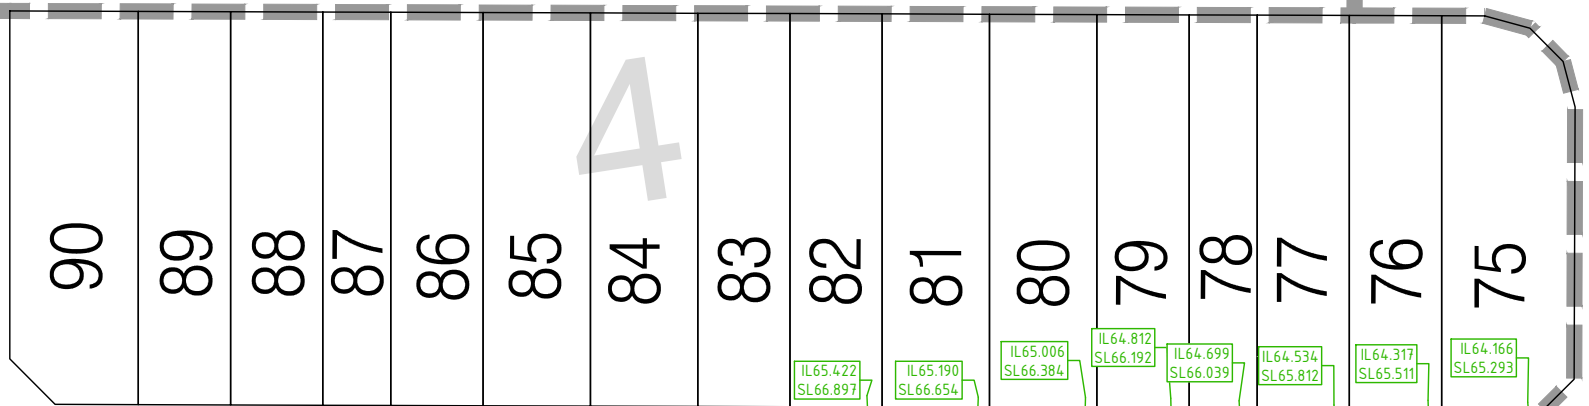

JOINS TO SHEET 5




ASCOS SEWER
DESIGN SEWER

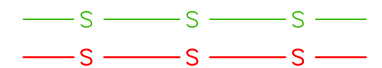

Progressive Asccon Sewer 4



Updated with Field data:
 10/04/2026
 Project Name: Amory Stages 1G,1R,1A,1B,2A,2B
 Scale: 1:500
 File: BRSS8354-
 Drawn: BEN.BRUYN
 Date: 14/05/2026

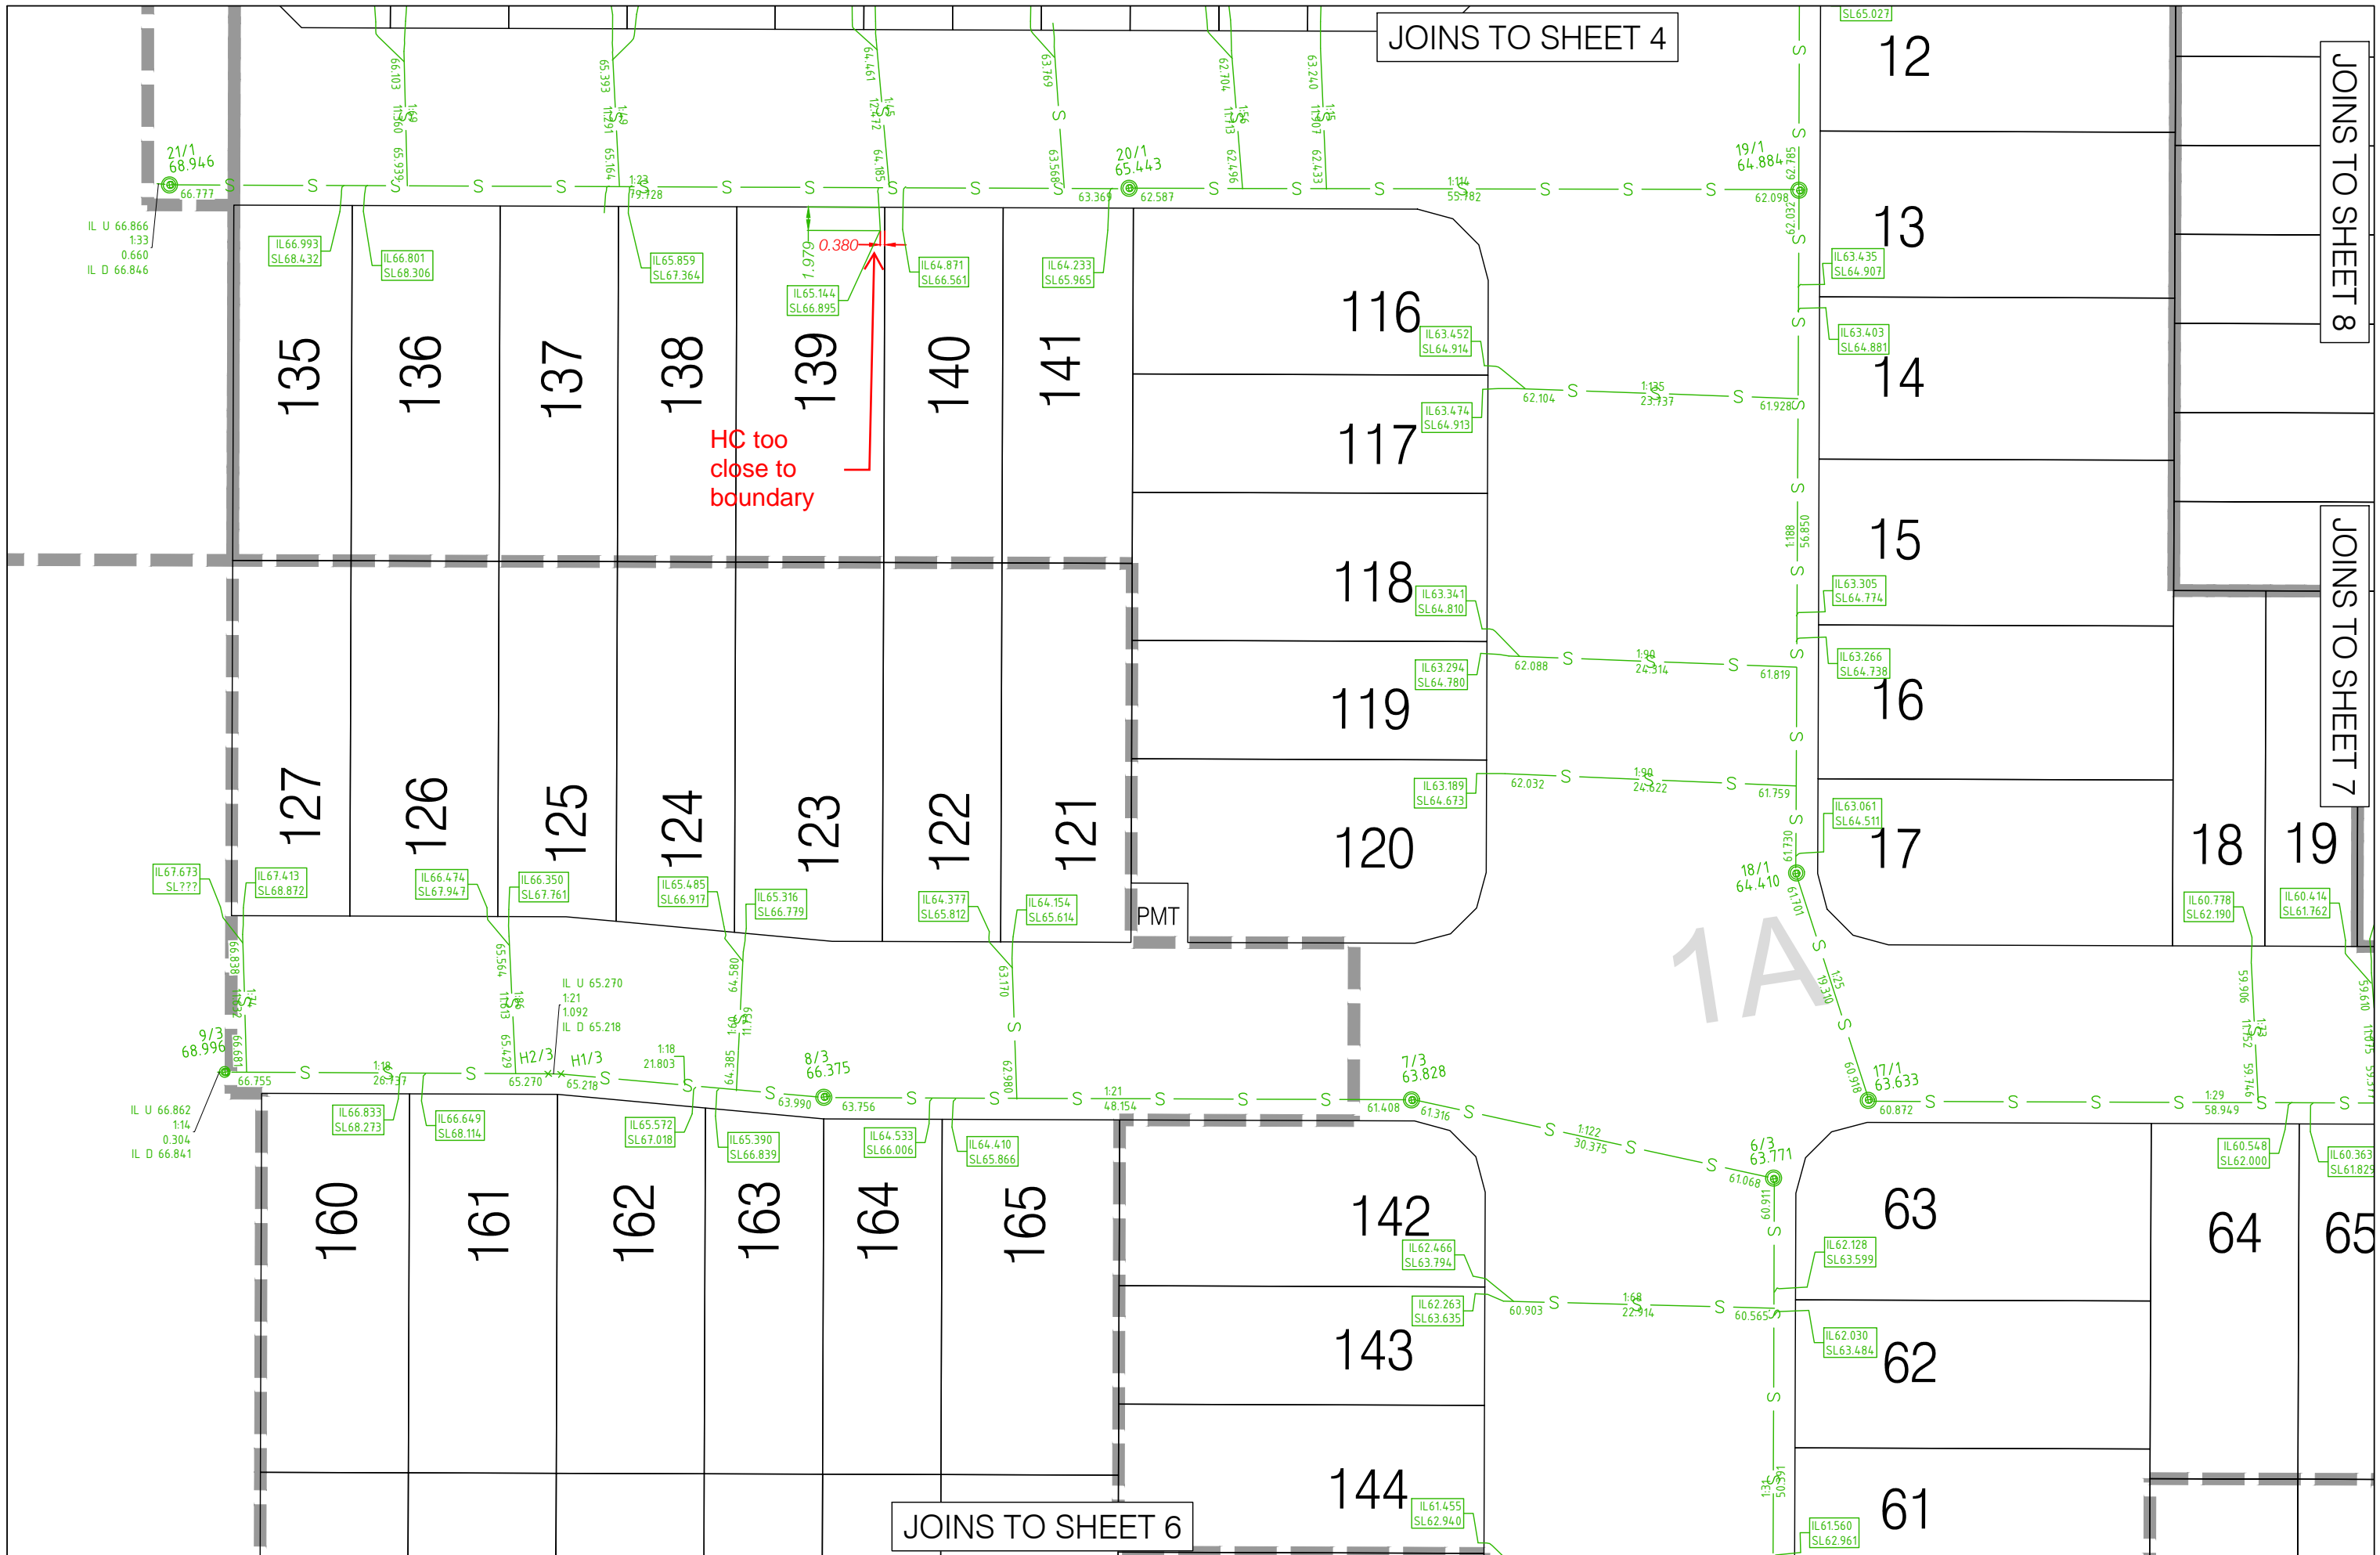

JOINS TO SHEET 4

JOINS TO SHEET 8

JOINS TO SHEET 7


HC too close to boundary

1A

JOINS TO SHEET 6



ASCON SEWER
DESIGN SEWER

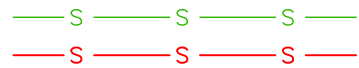

Progressive Ascon Sewer 5



Updated with Field data:

10/04/2026


Project Name: Amory Stages 1G,1R,1A,1B,2A,2B

Scale: 1:500

File: BRSS8354-

Drawn: BEN.BRUYN

Date: 14/05/2026

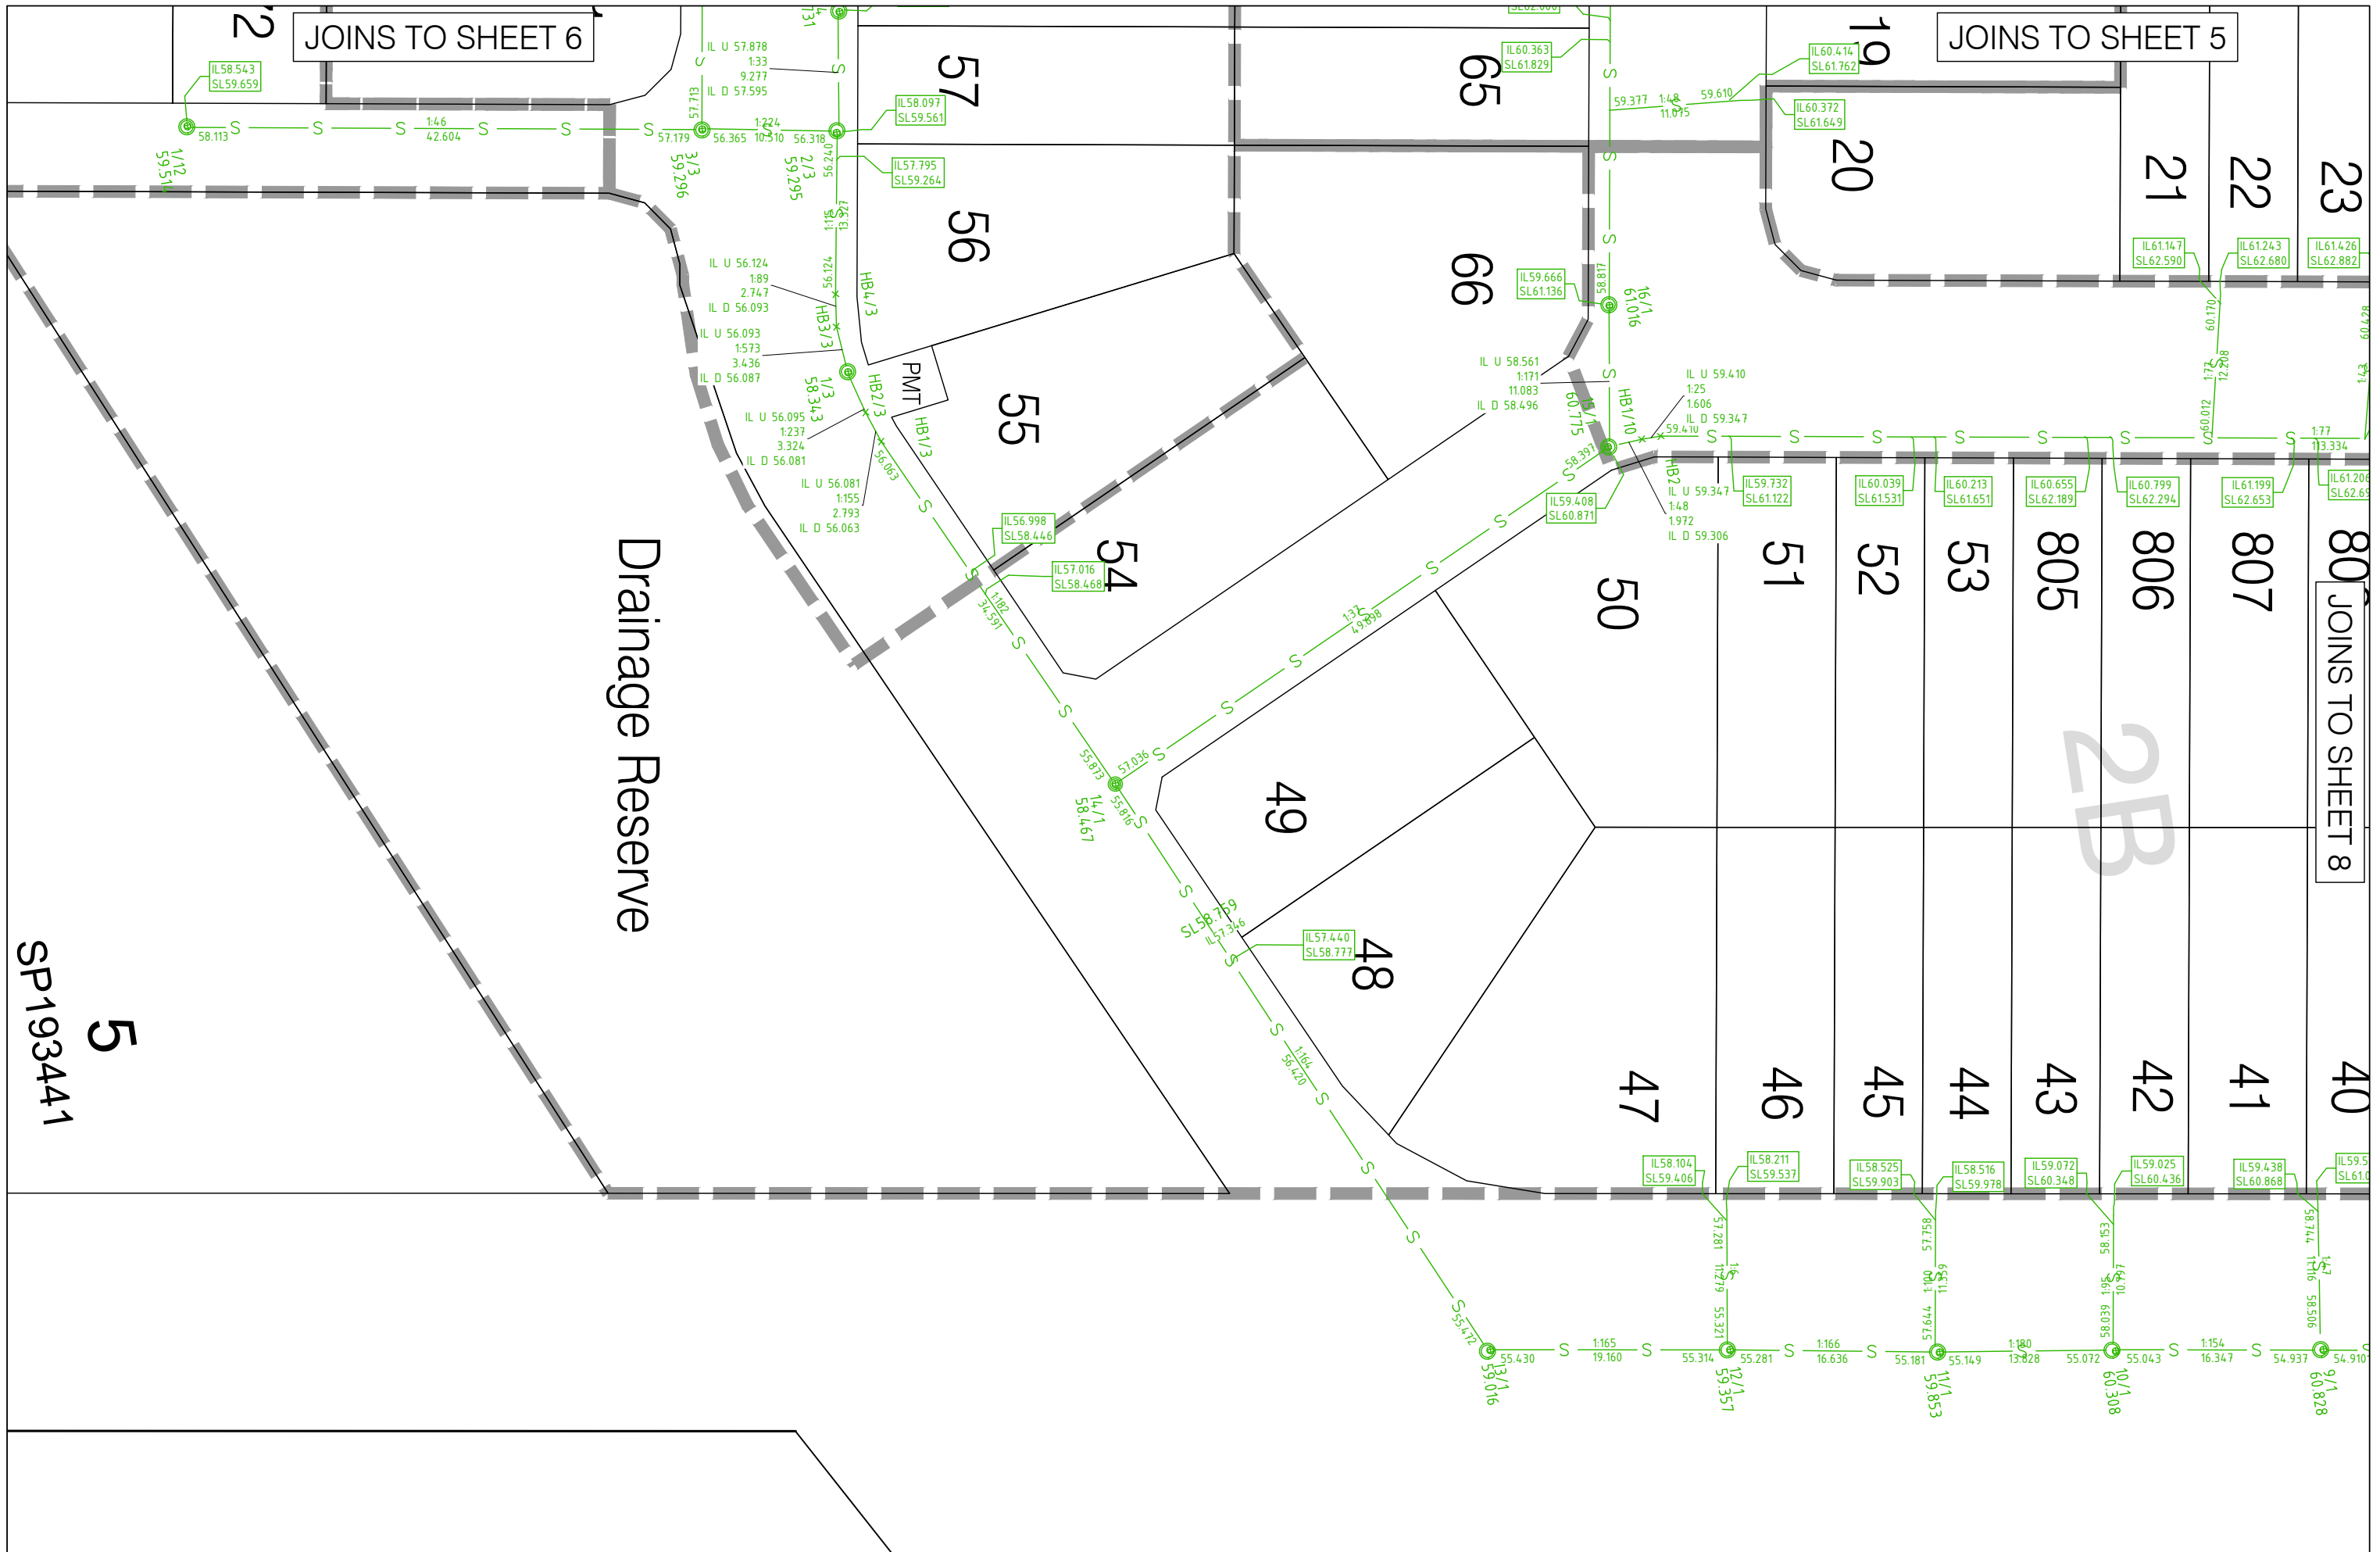

SP193441
5

JOINS TO SHEET 6

JOINS TO SHEET 5

JOINS TO SHEET 8

LANDPARTNERS
surveyors and planners

ASCON SEWER
DESIGN SEWER

— S — S — S — S —
— S — S — S — S —


Progressive Ascon Sewer 7




Updated with Field data:
10/04/2026
Project Name: Amory Stages 1G,1R,1A,1B,2A,2B
Scale: 1:500

File: BRSS8354-
Drawn: BEN.BRUYN
Date: 14/05/2026

JOINS TO SHEET 8

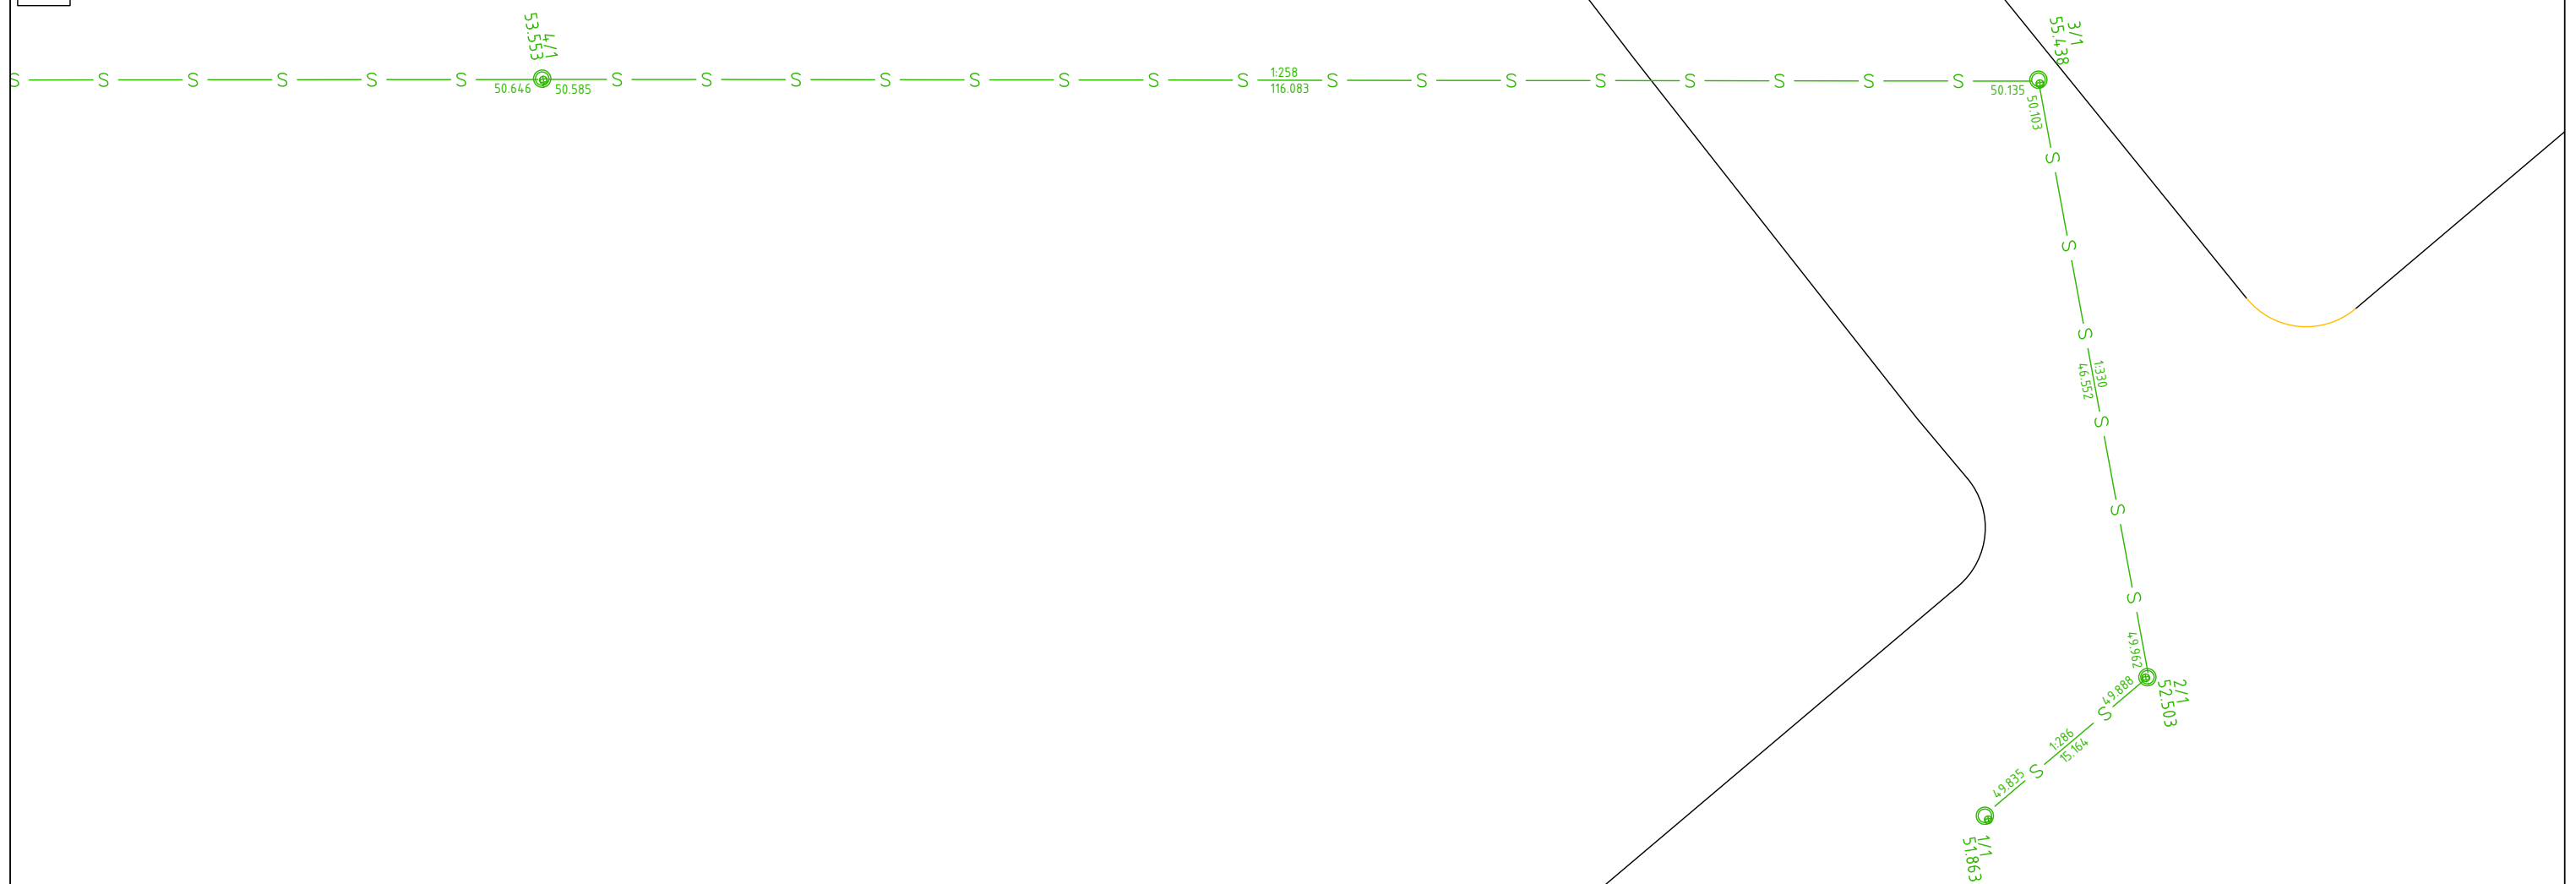

ASCON SEWER
DESIGN SEWER

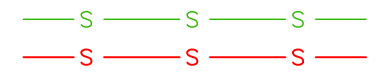

Progressive Asccon Sewer 9



Updated with Field data:
10/04/2026
Project Name: Amory Stages 1G,1R,1A,1B,2A,2B
Scale: 1:500

File: BRSS8354-
Drawn: BEN.BRUYN
Date: 14/05/2026