


Line not AsCon
before backfilled

2.657

JOINS TO SHEET 2



ASCON WATER
DESIGN WATER

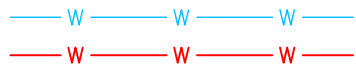


Progressive Ascon Water 1



Updated with Field data:
13/05/2026

Project Name: Amory Stages 1G,1R,1A,1B,2A,2B
Scale: 1:500

File: BRSS8354-
Drawn: BEN.BRUYN
Date: 14/05/2026

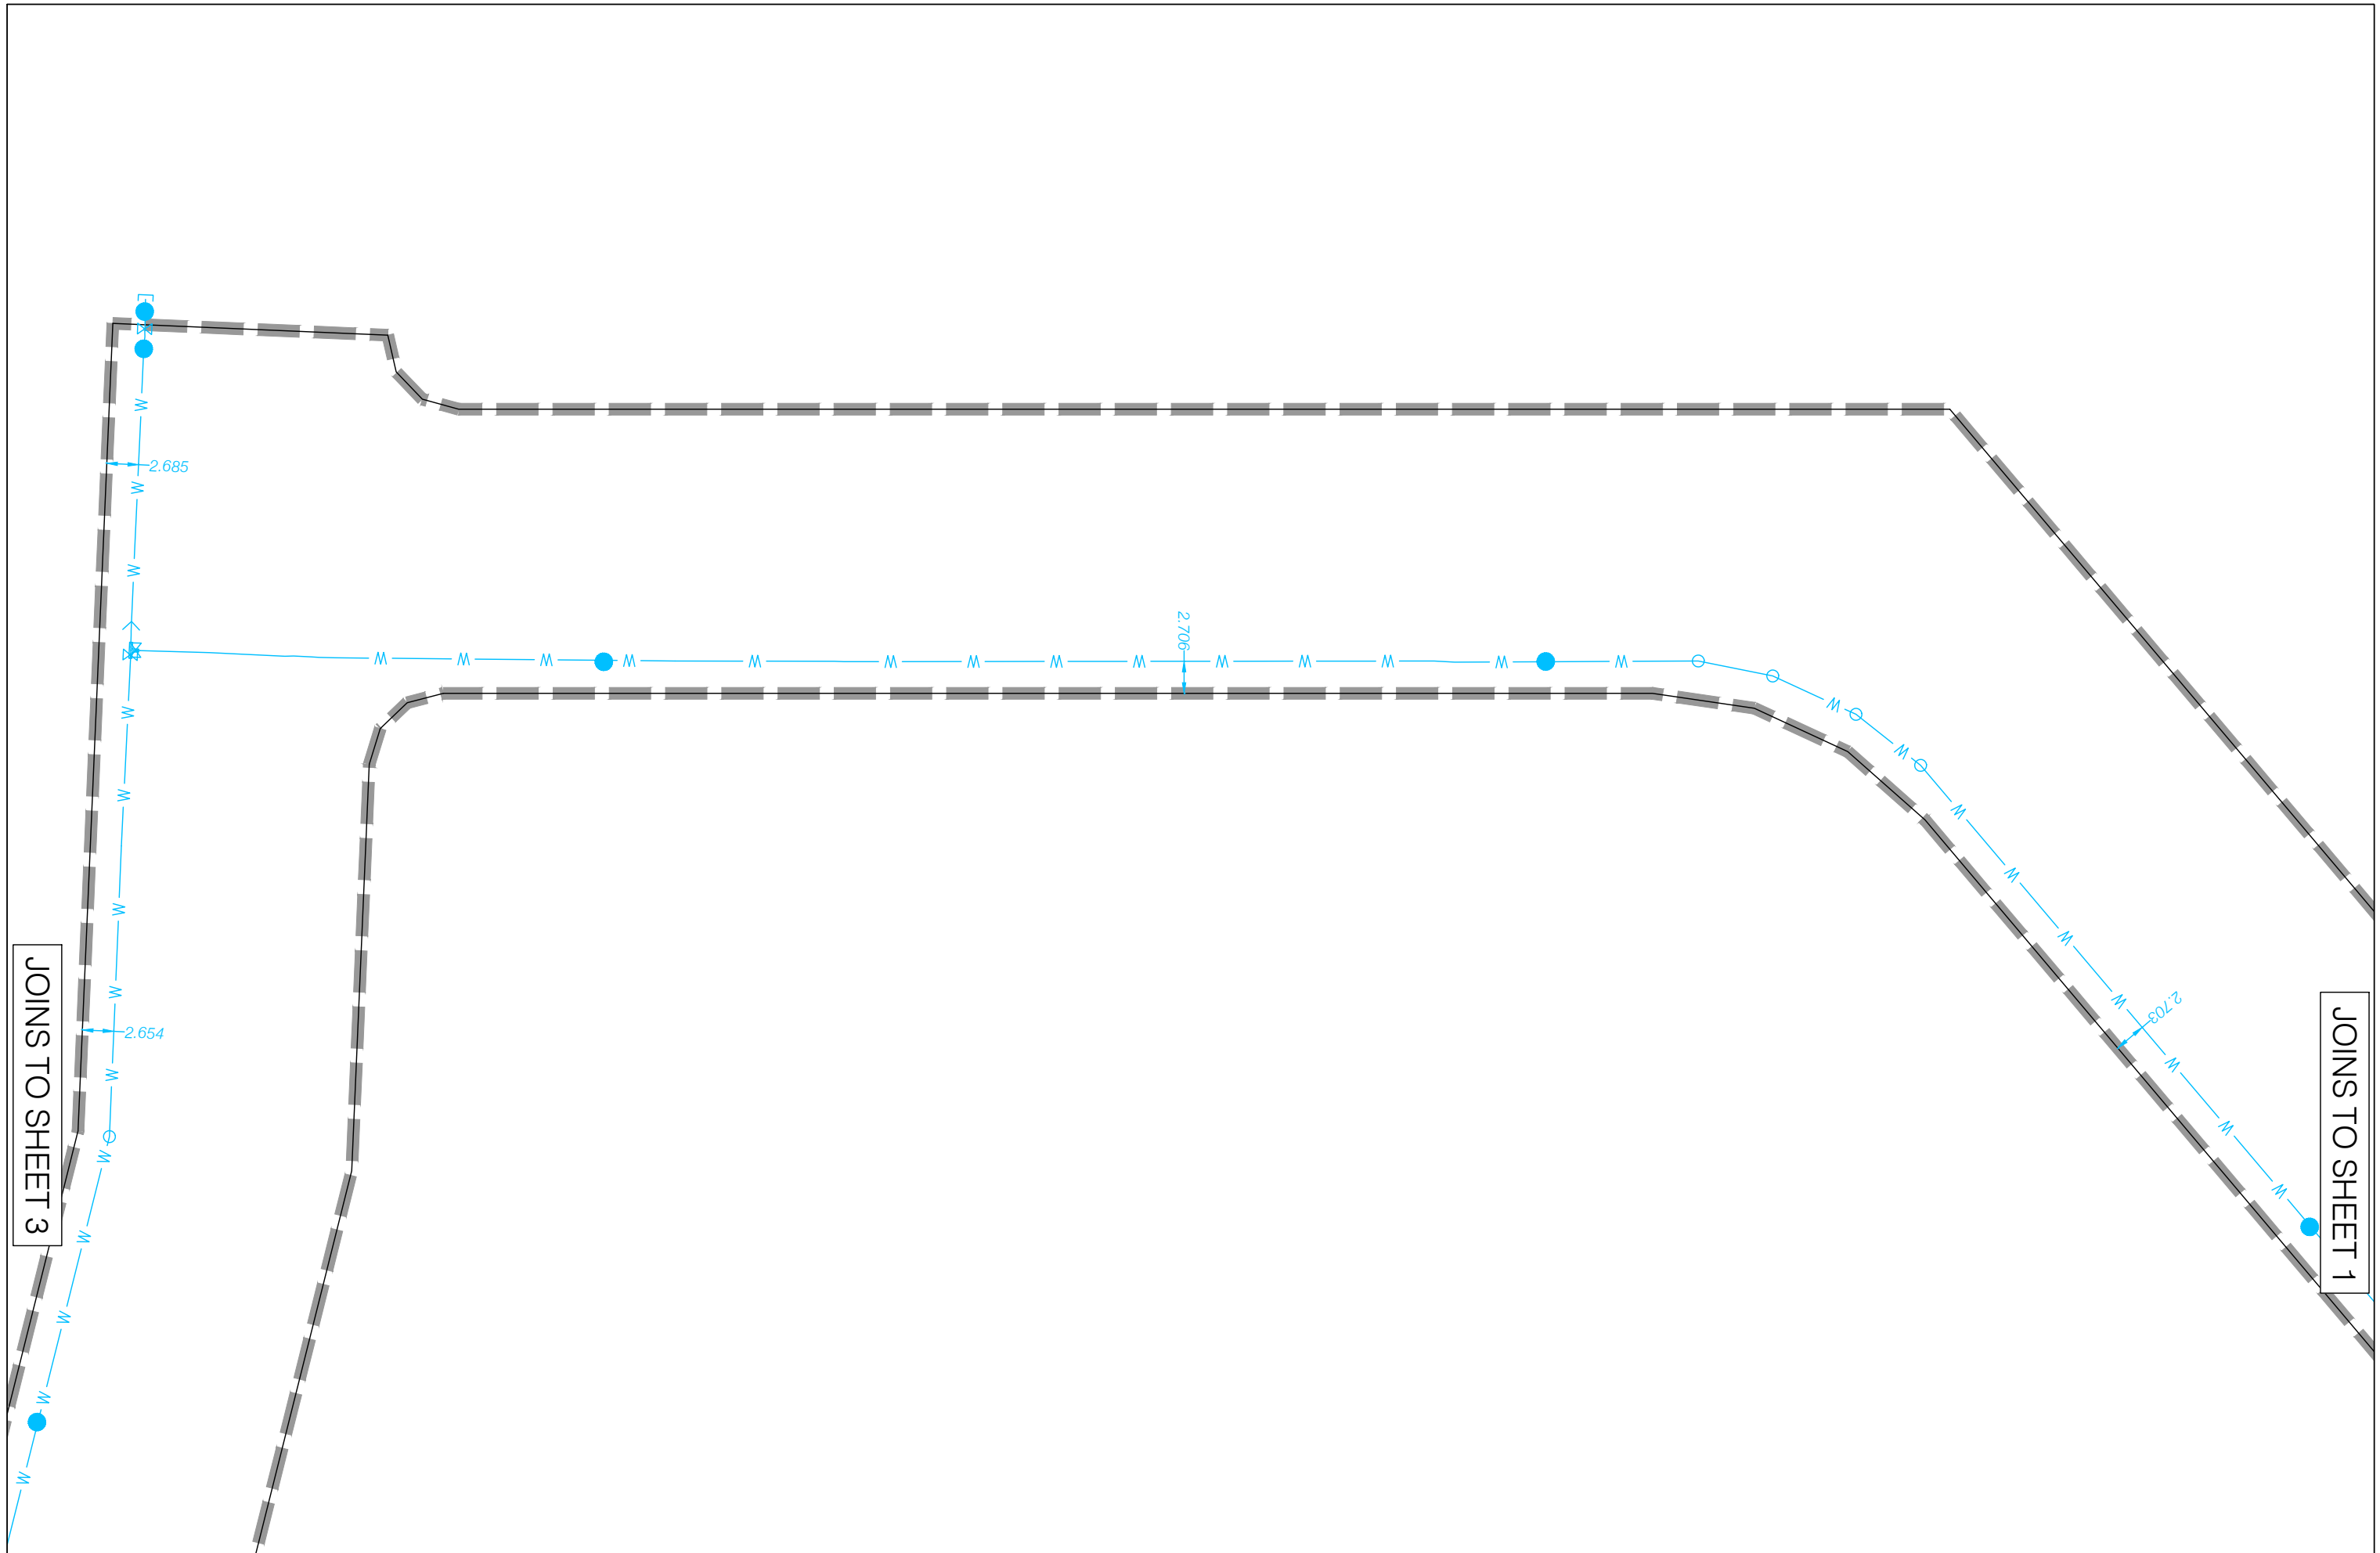


JOINS TO SHEET 3

JOINS TO SHEET 1



ASCON WATER
DESIGN WATER

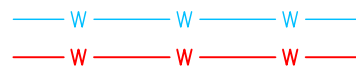

Progressive Ascon Water 2




Updated with Field data:
13/05/2026

Project Name: Amory Stages 1G,1R,1A,1B,2A,2B
Scale: 1:500

File: BRSS8354-
Drawn: BEN.BRUYN
Date: 14/05/2026

JOINS TO SHEET 2

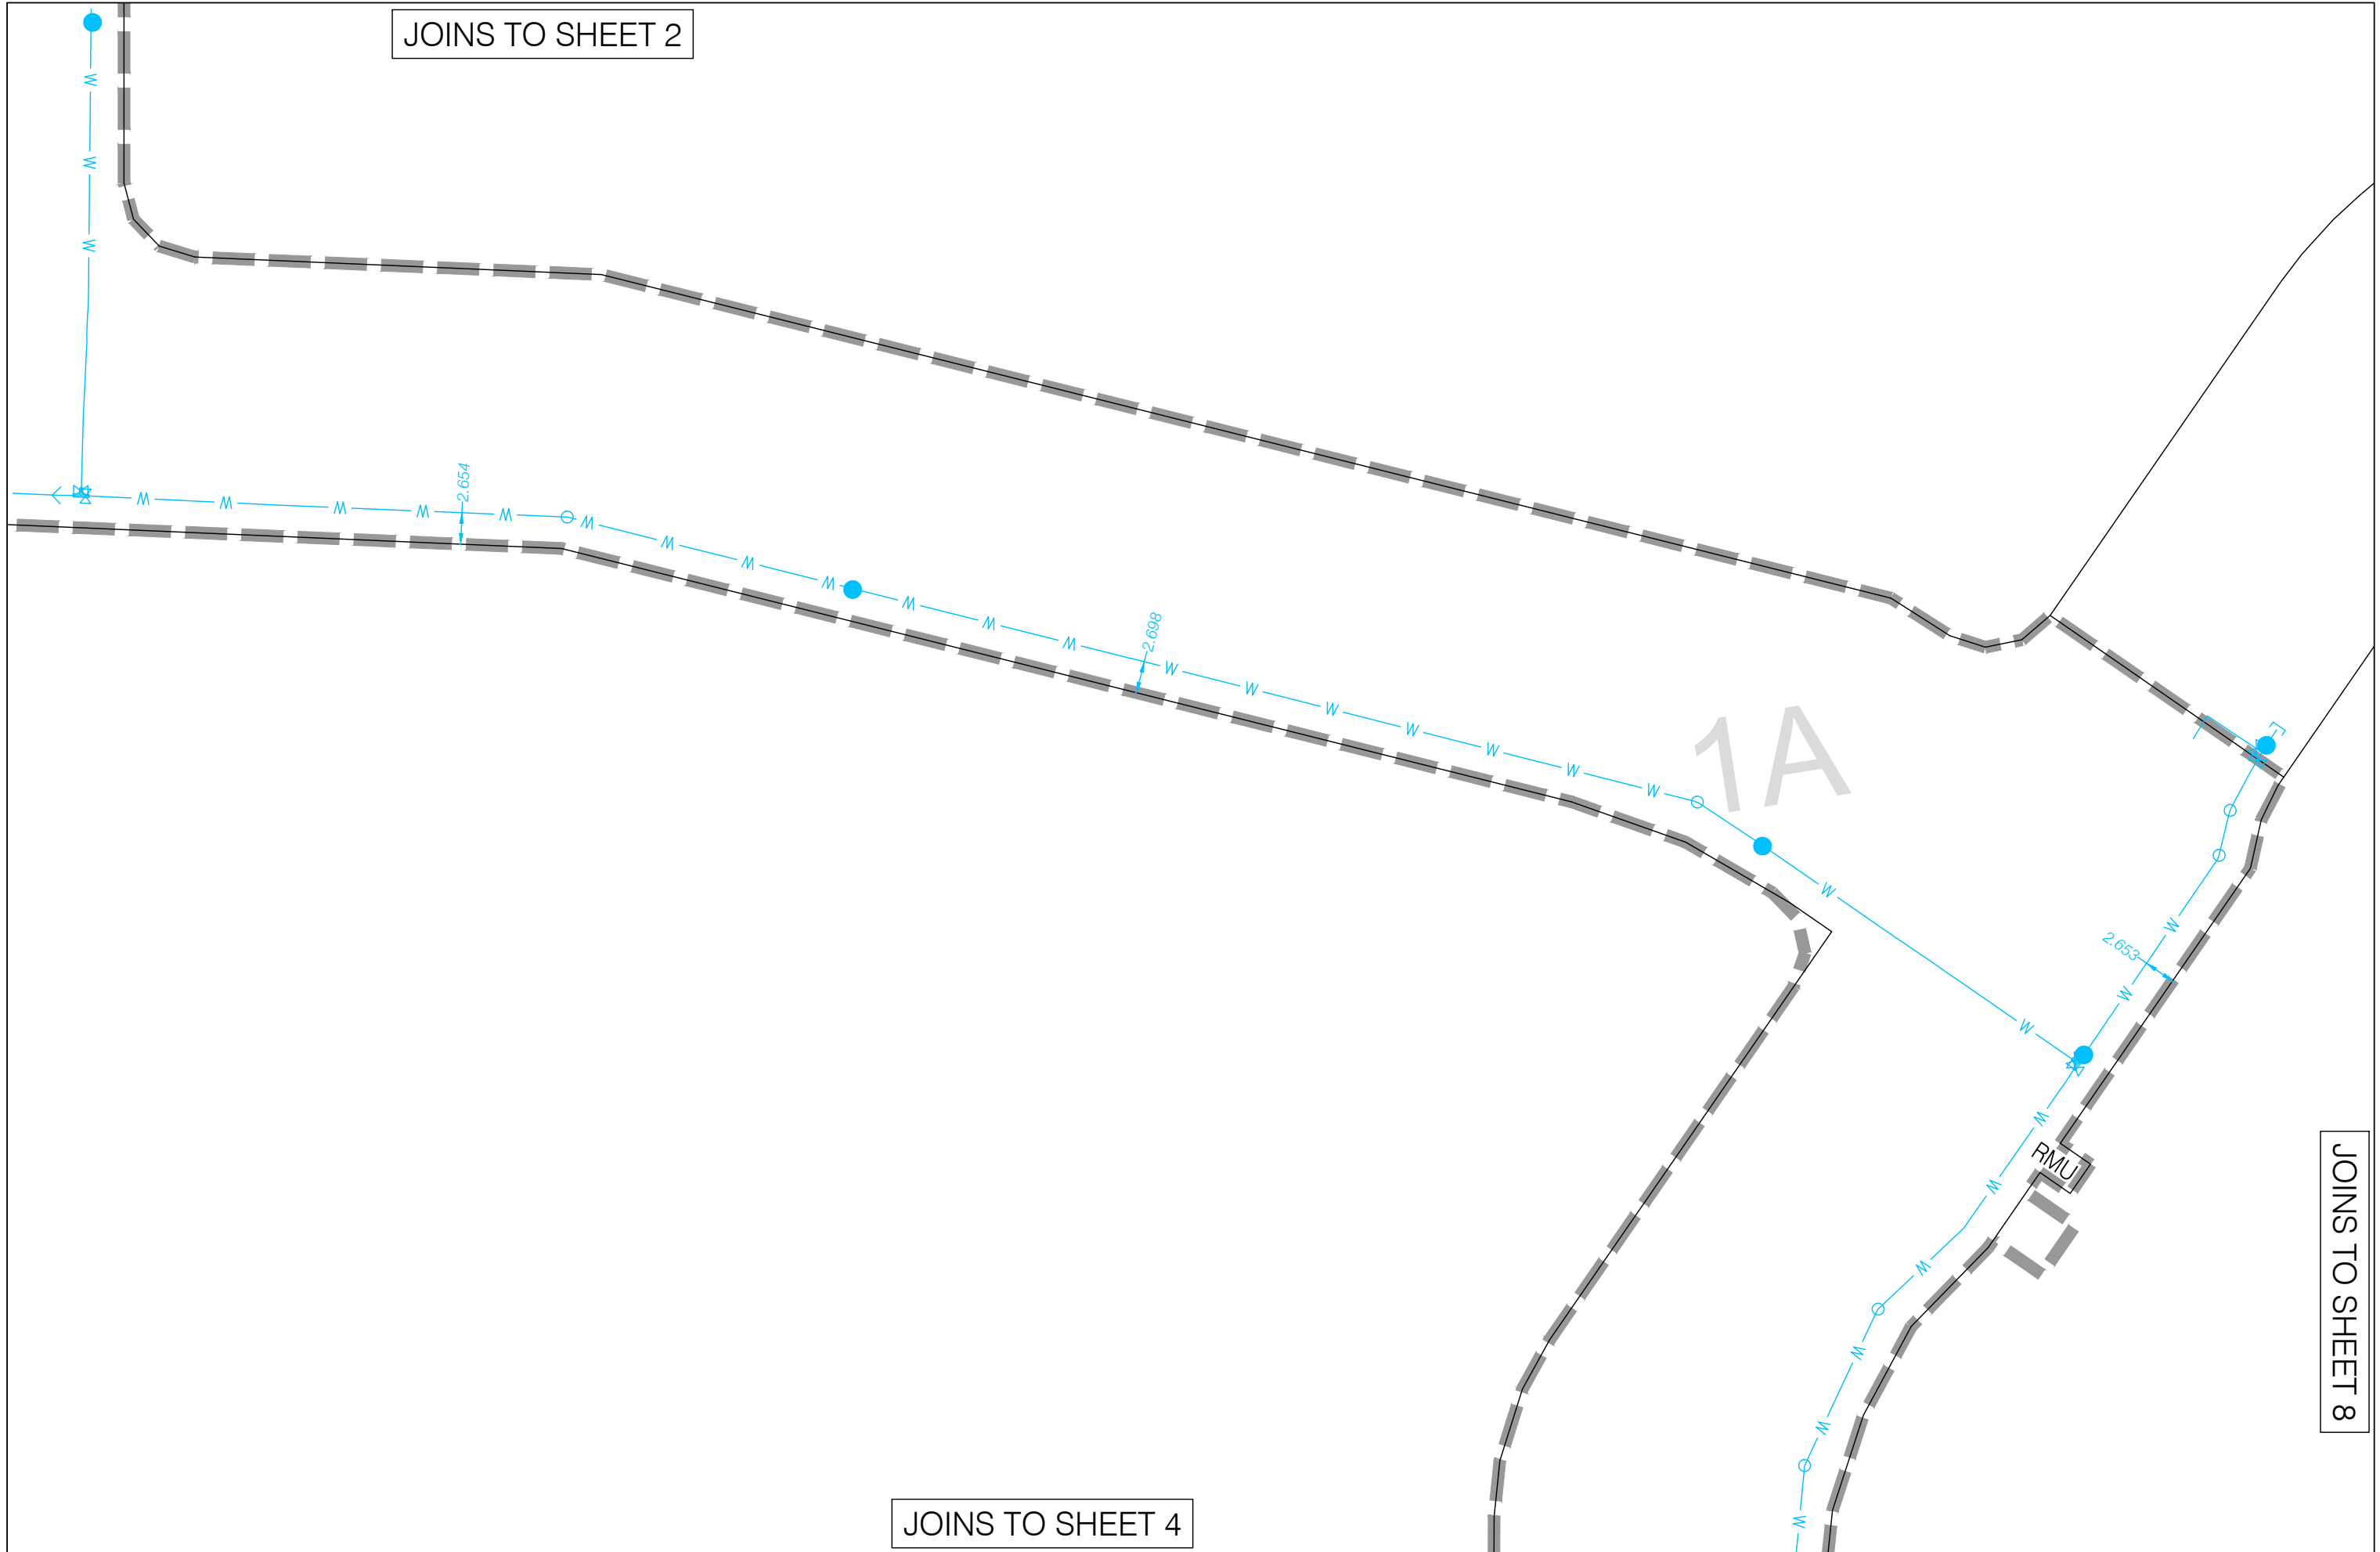


JOINS TO SHEET 8

JOINS TO SHEET 4



ASCON WATER
DESIGN WATER

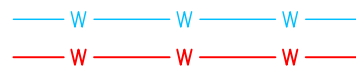

Progressive Ascon Water 3



Updated with Field data:
13/05/2026

Project Name: Amory Stages 1G,1R,1A,1B,2A,2B
Scale: 1:500

File: BRSS8354-
Drawn: BEN.BRUYN
Date: 14/05/2026

JOINS TO SHEET 3

3

4

1A

3

2B

90

89

88

87

86

85

84

83

82

81

80

79

78

77

76

75

101

102

103

104

105

106

107

108

109

110

813

1

2

3

4

5

6

7

11

12

2.680

2.768

2.812

AsCon to be updated

No reducers. all pipe is 300dia

300x150 T-piece

Hydrant located - AsCon to be updated


JOINS TO SHEET 8

JOINS TO SHEET 5

Progressive Ascon Water 4




ASCON WATER DESIGN WATER

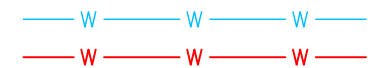

Updated with Field data: 13/05/2026

Project Name: Amory Stages 1G,1R,1A,1B,2A,2B
Scale: 1:500

File: BRSS8354-
Drawn: BEN.BRUYN
Date: 14/05/2026

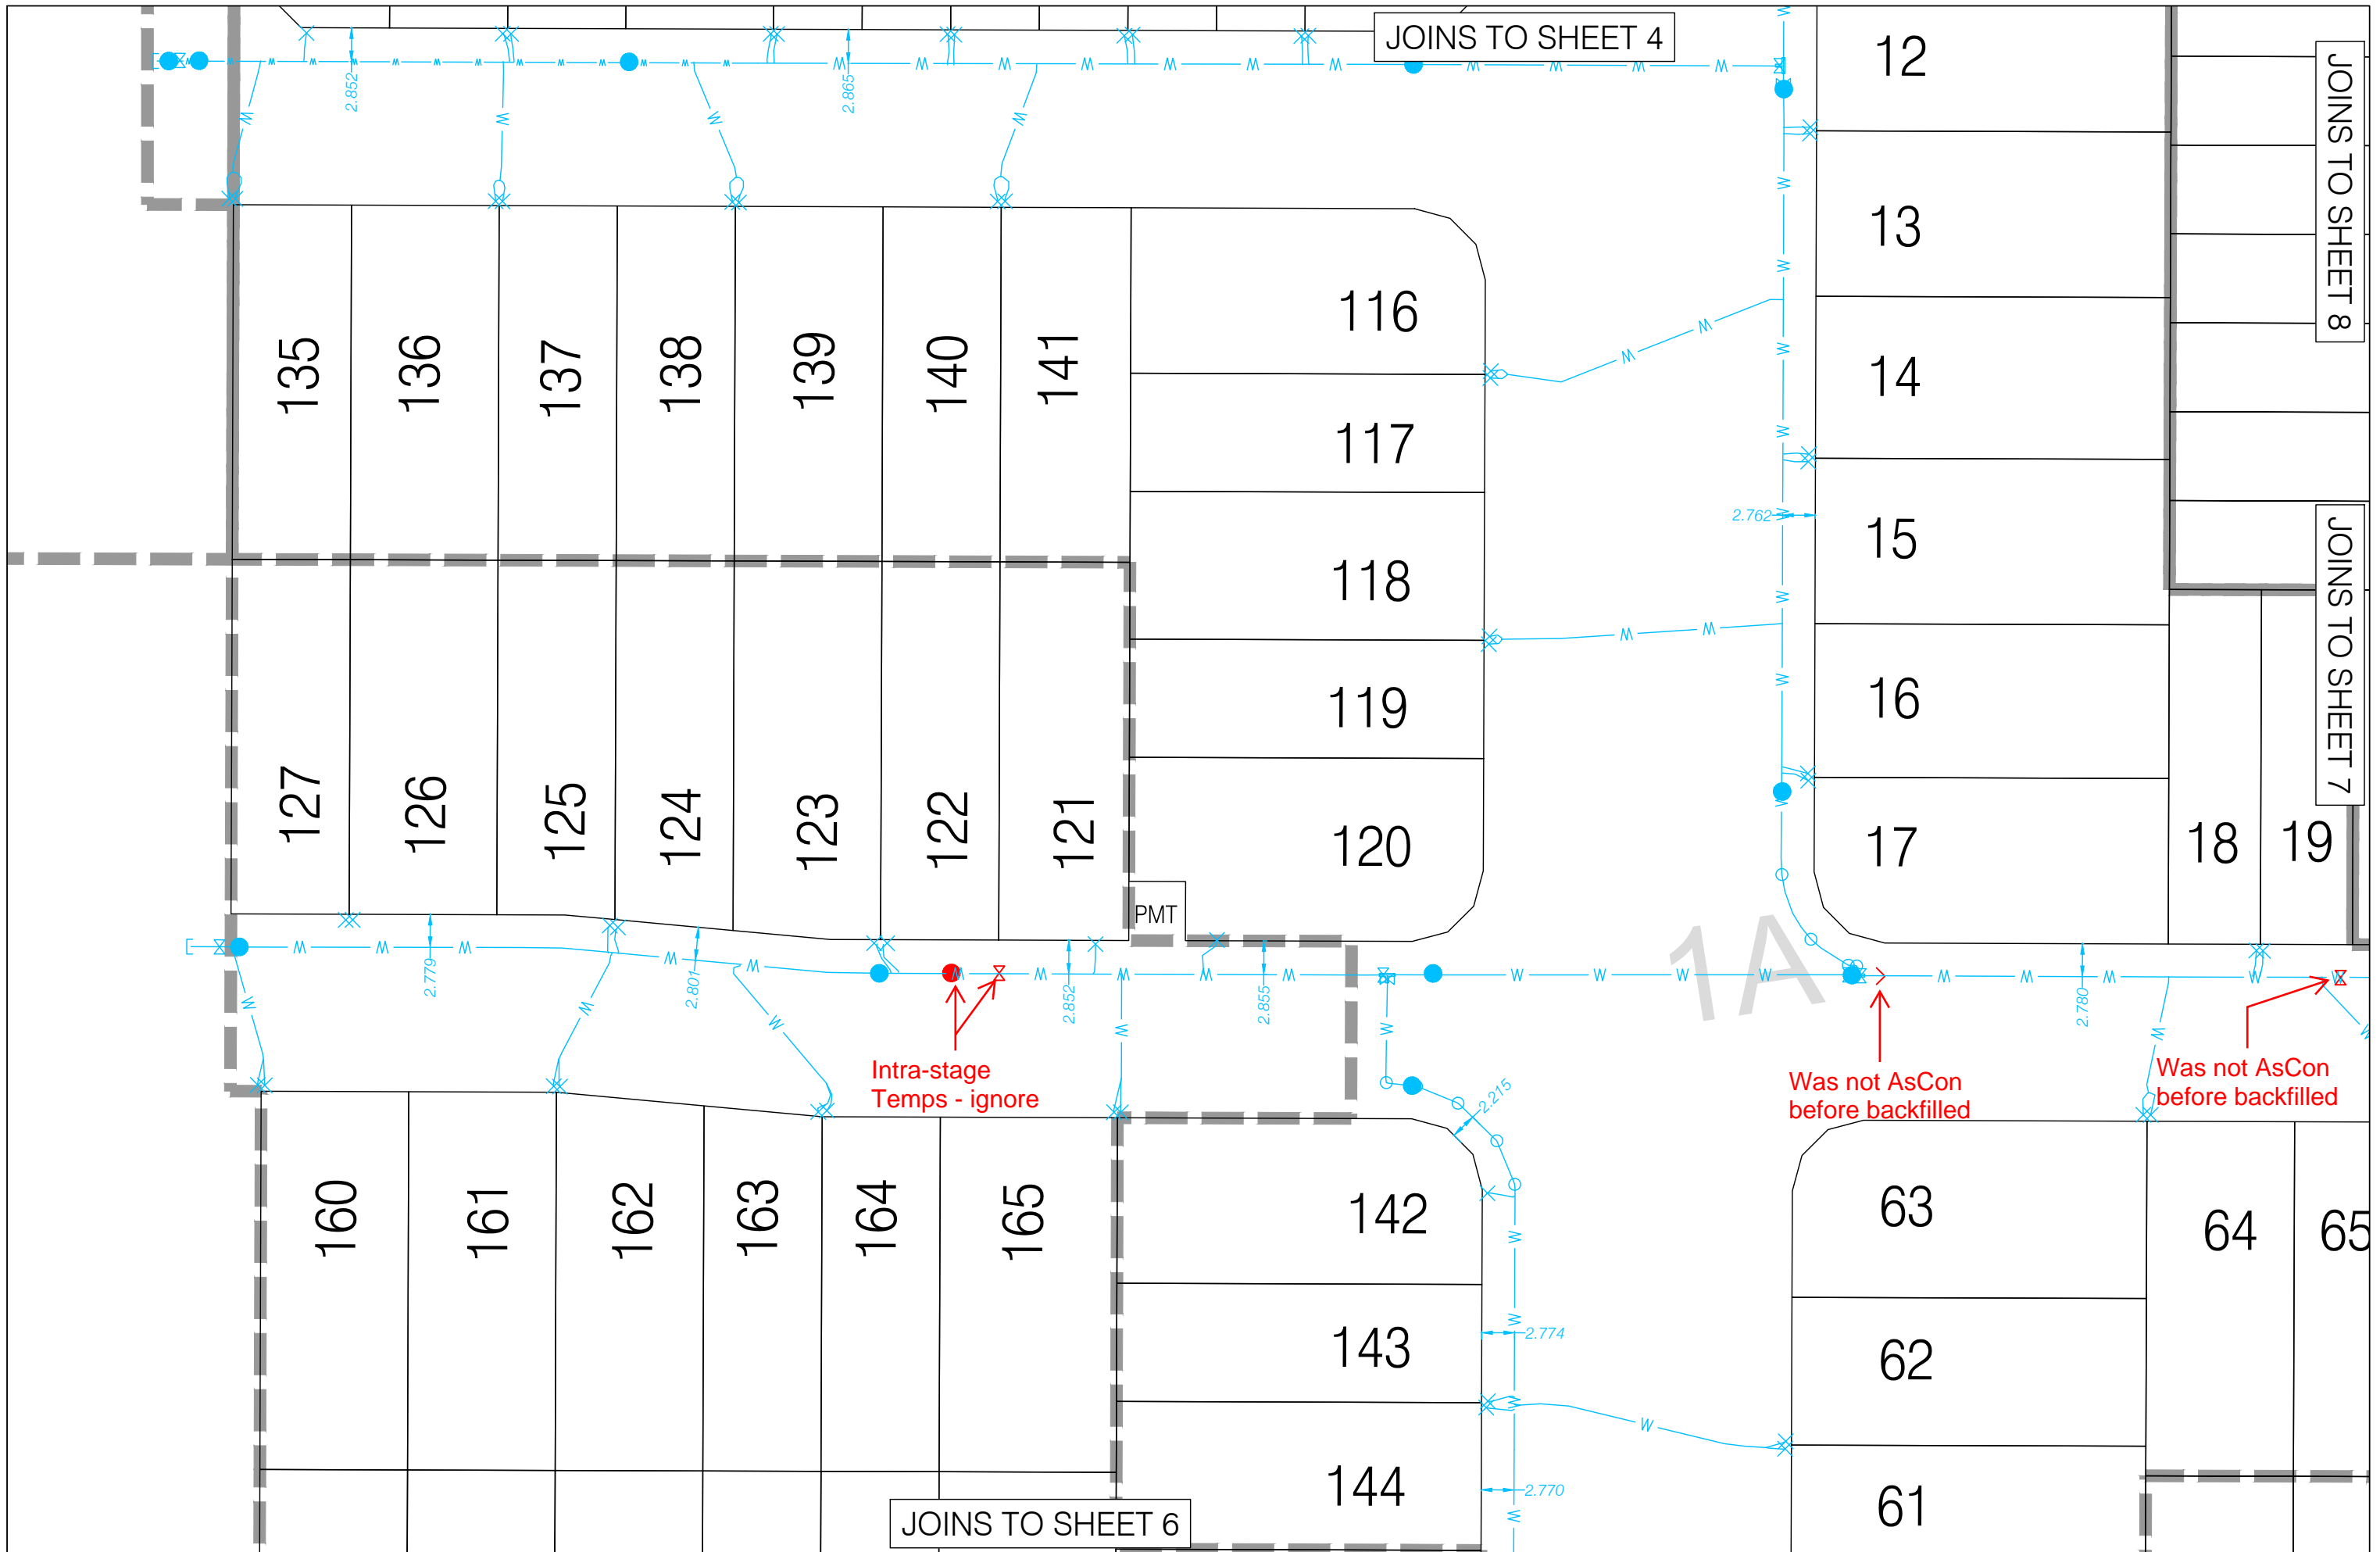


Intra-stage
Temps - ignore

Was not AsCon
before backfilled

Was not AsCon
before backfilled



ASCON WATER
DESIGN WATER

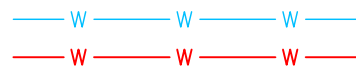


Progressive Ascon Water 5




Updated with Field data:
13/05/2026

Project Name: Amory Stages 1G,1R,1A,1B,2A,2B
Scale: 1:500

File: BRSS8354-
Drawn: BEN.BRUYN
Date: 14/05/2026

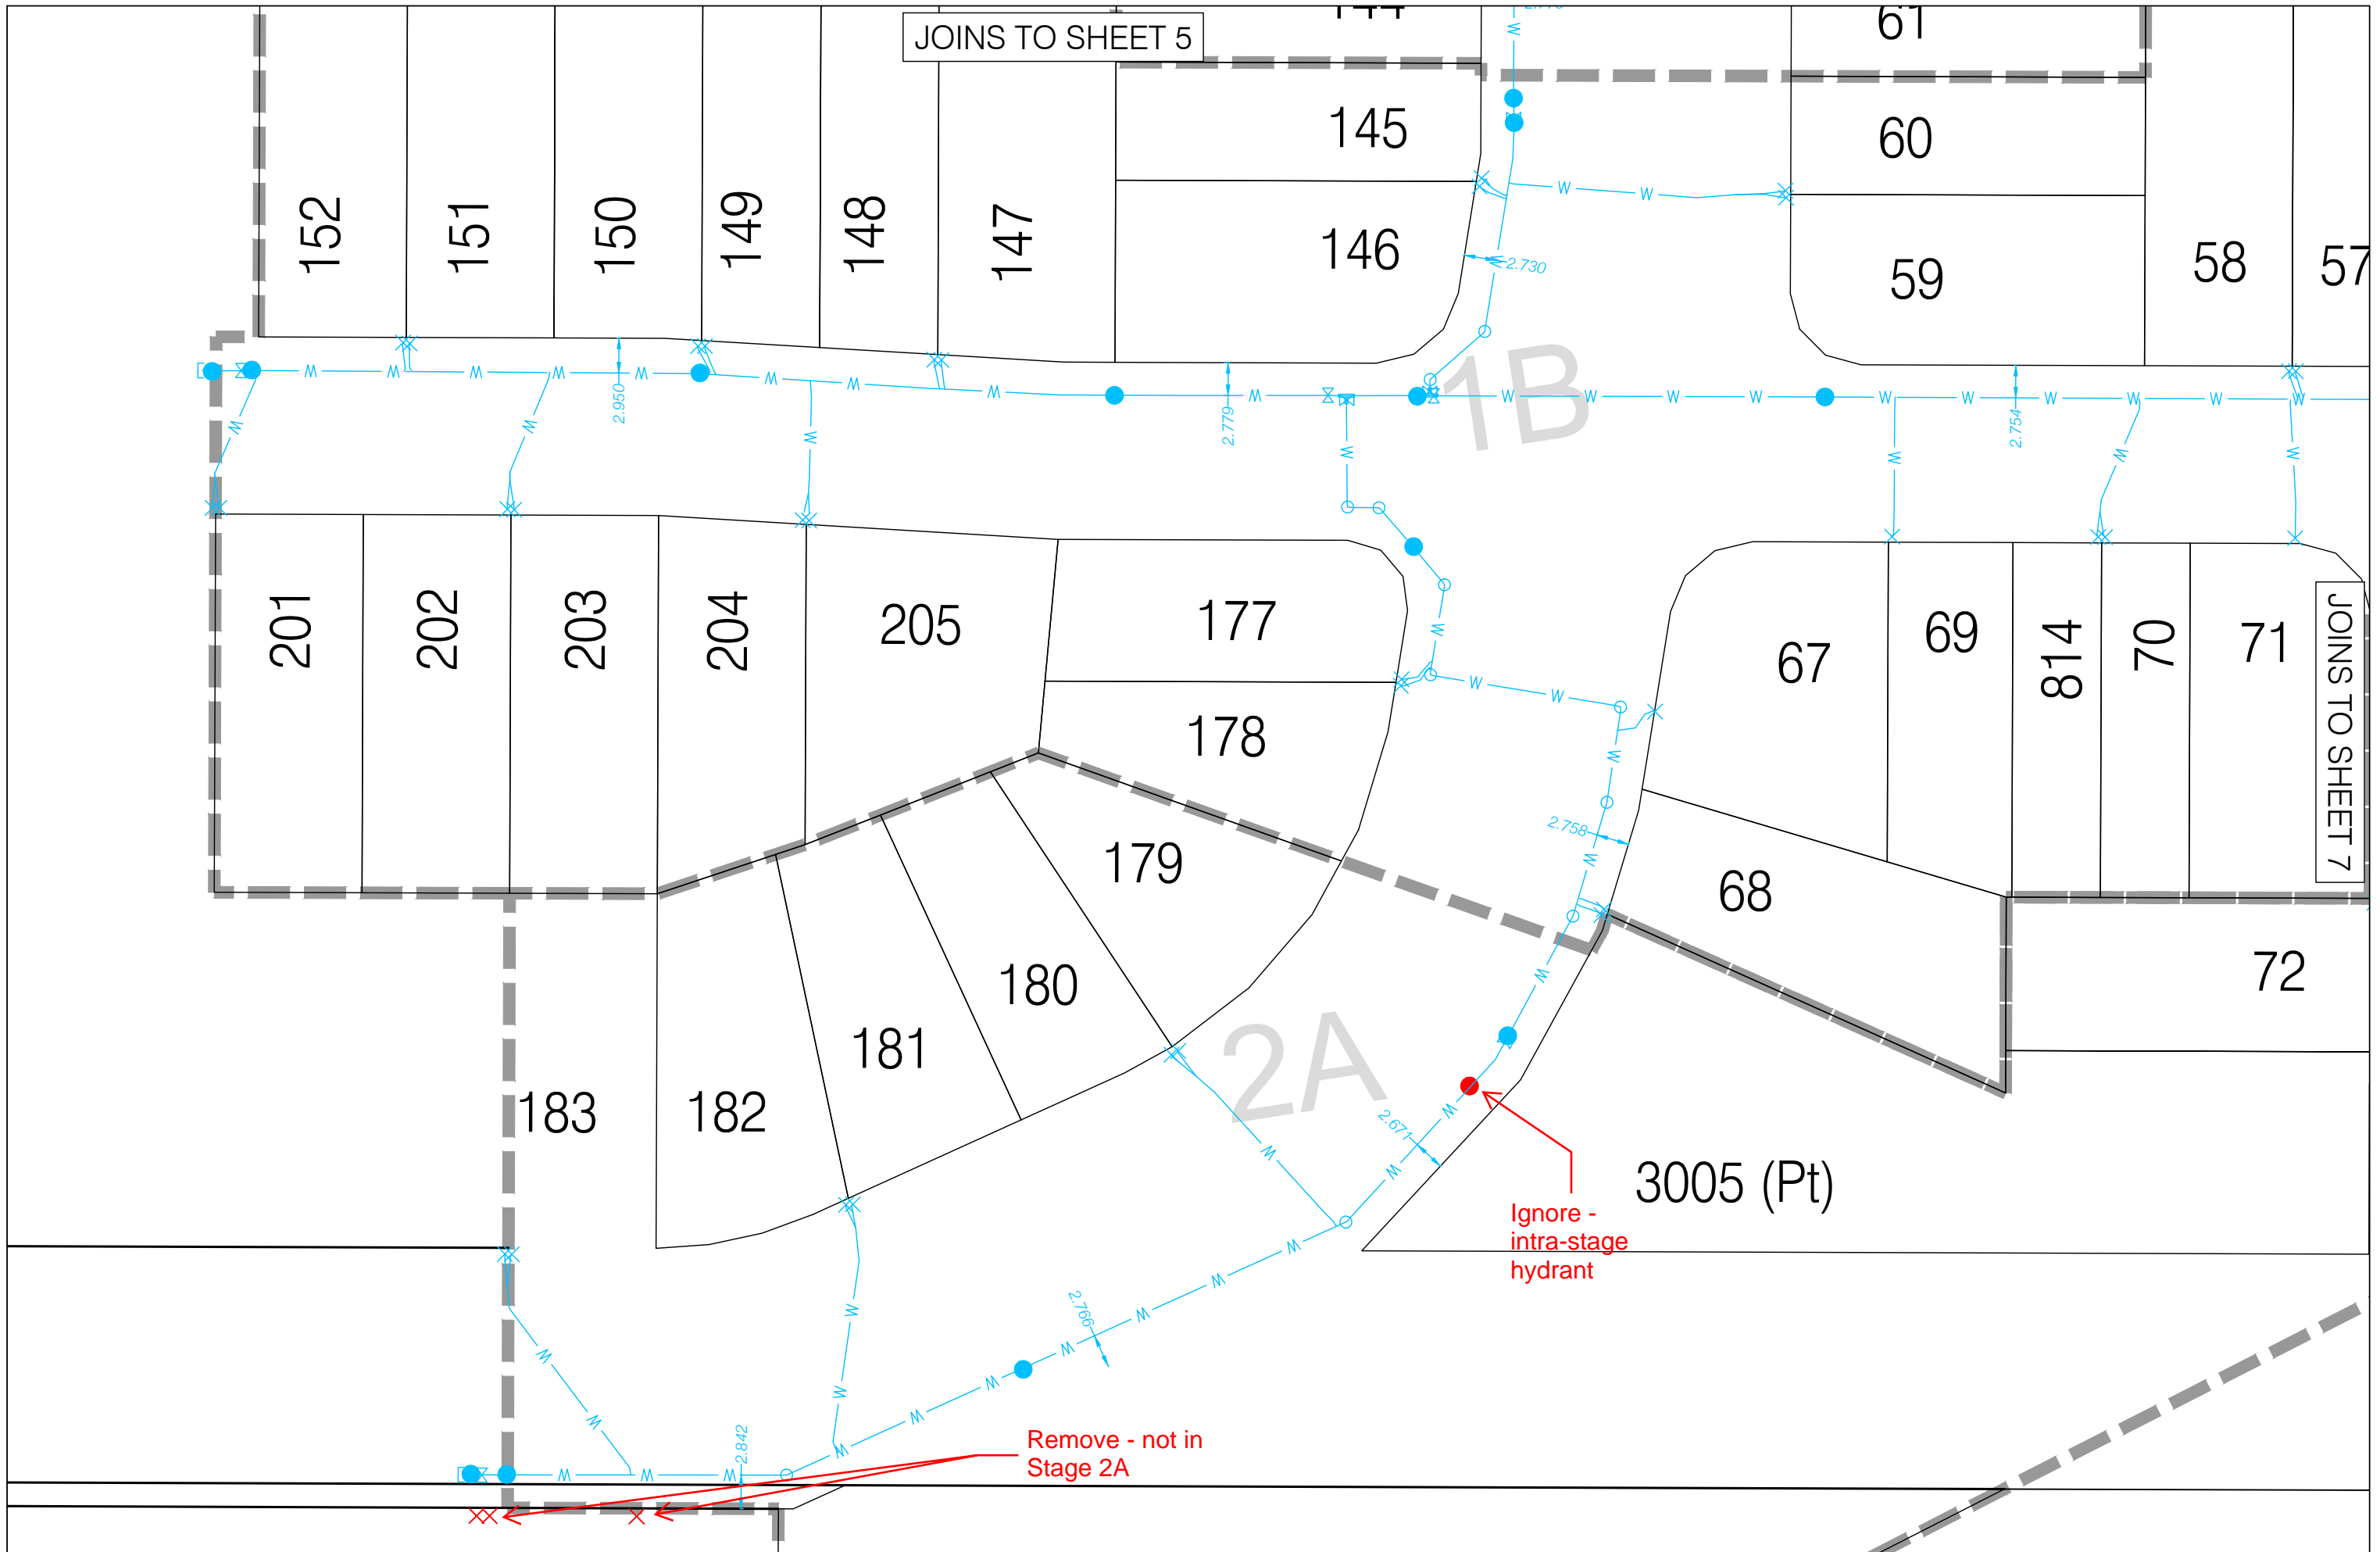

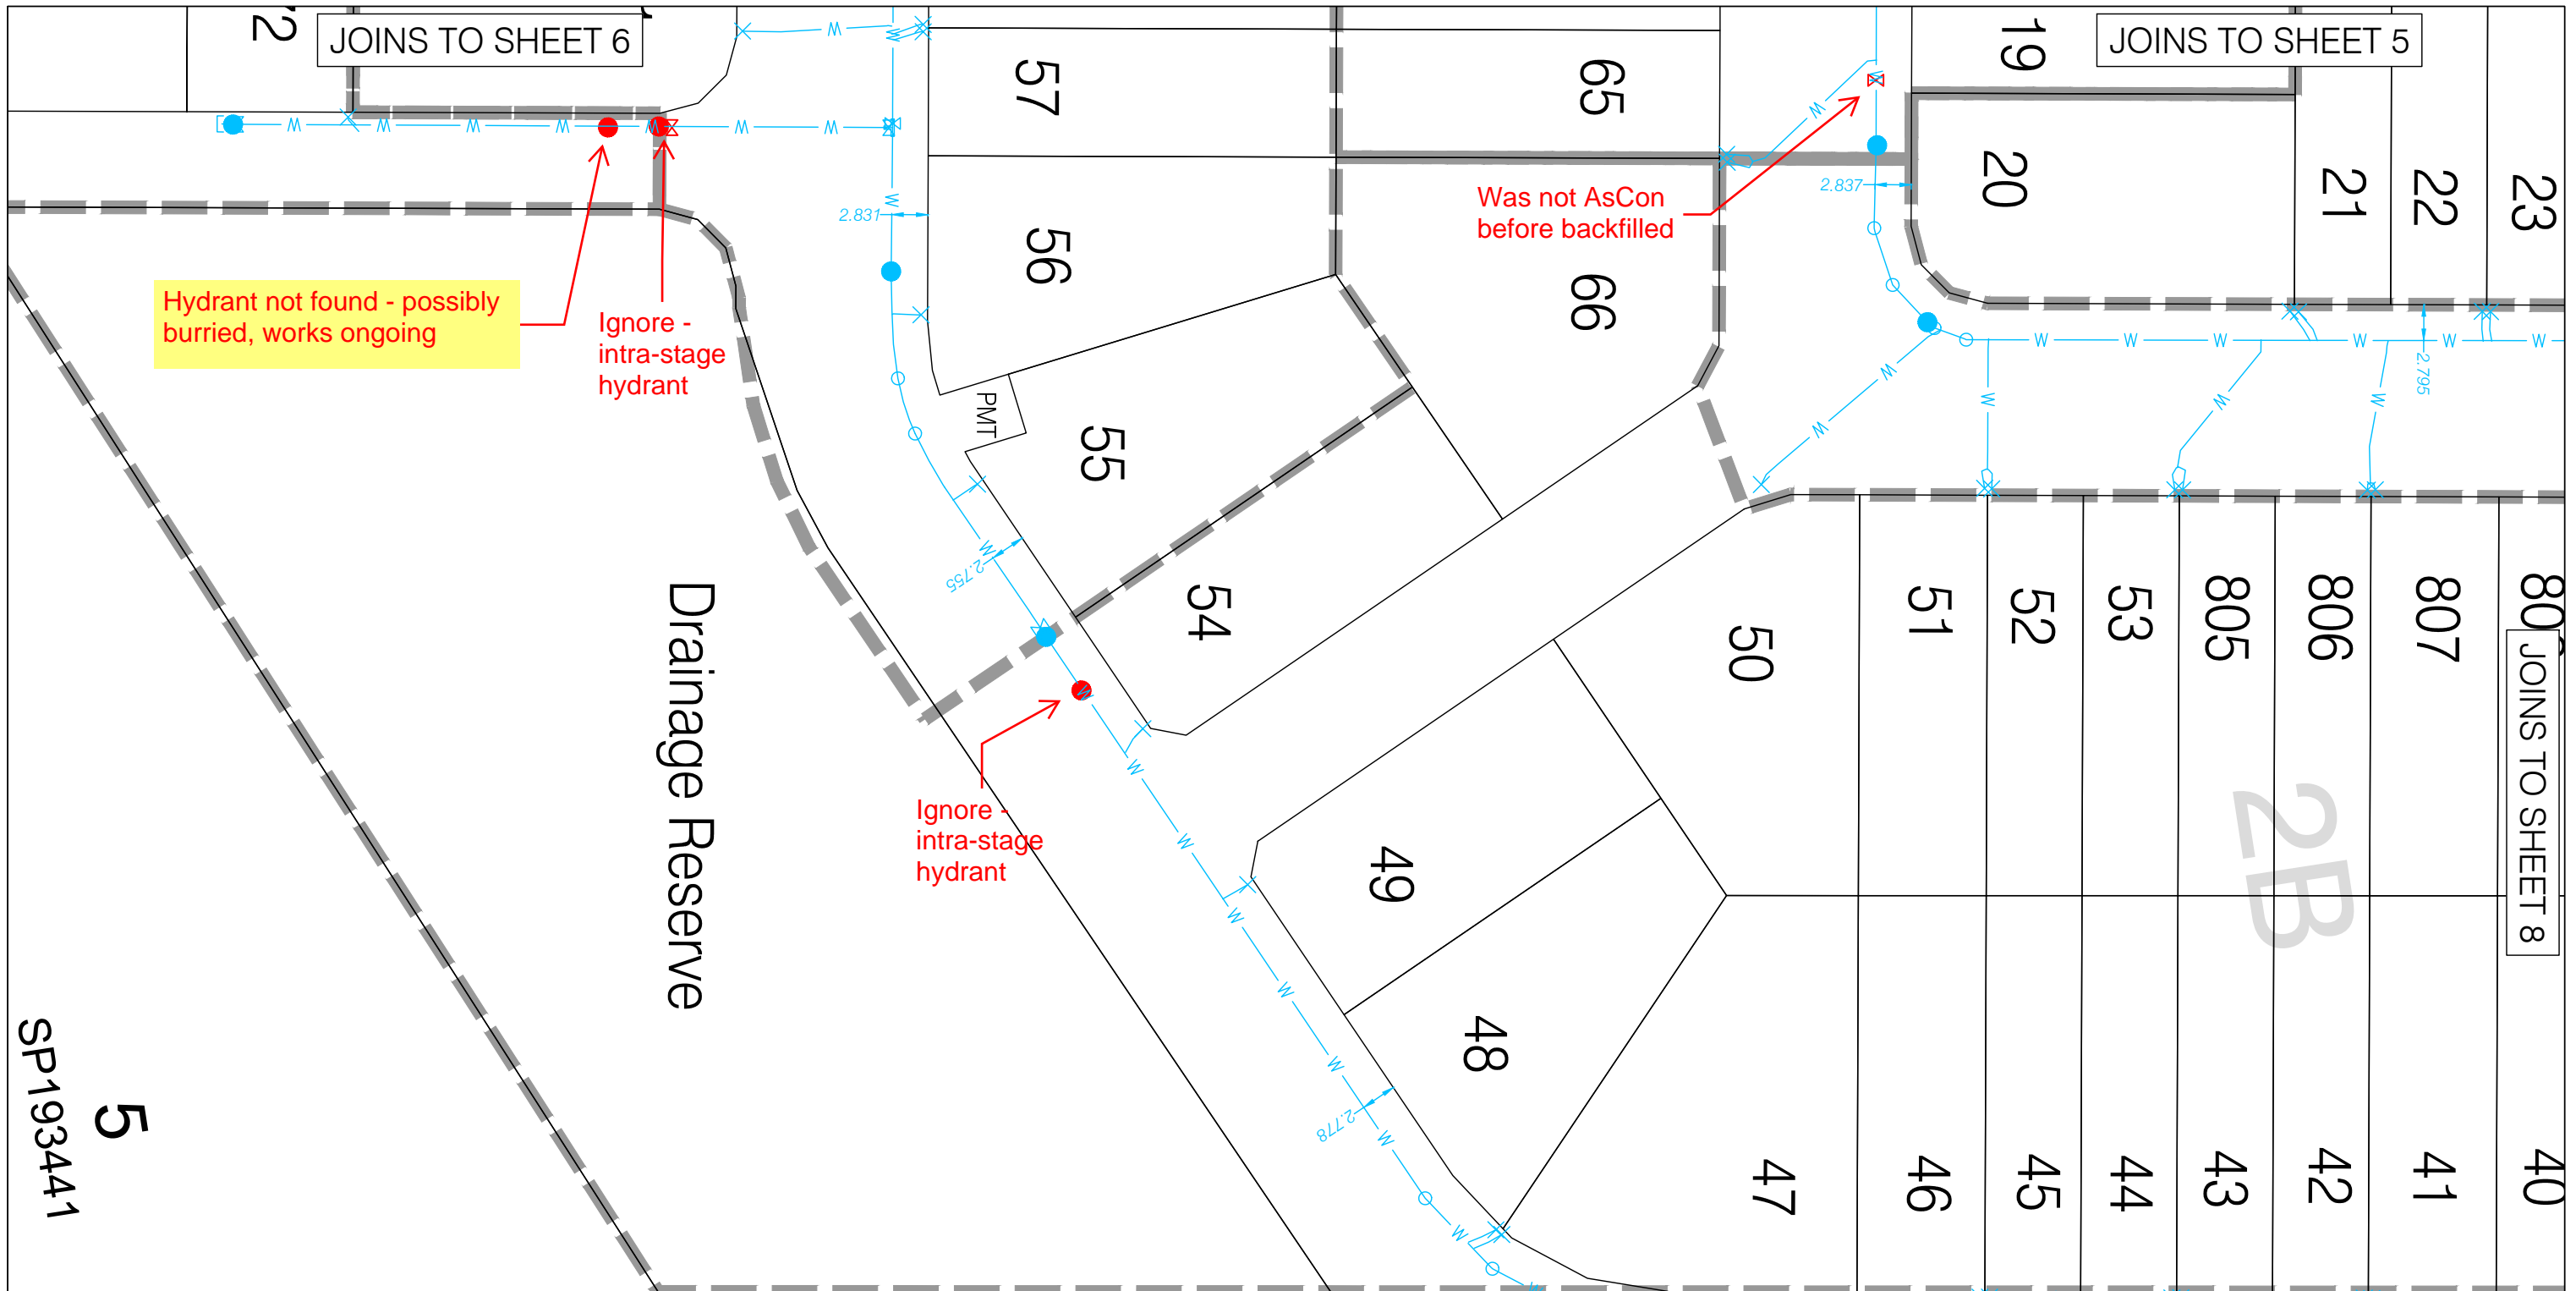

JOINS TO SHEET 6

JOINS TO SHEET 5

Hydrant not found - possibly buried, works ongoing

Ignore - intra-stage hydrant

Was not AsCon before backfilled

Drainage Reserve


SP193441
5

JOINS TO SHEET 8

2B



ASCON WATER
DESIGN WATER

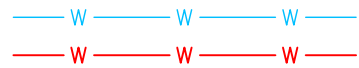

Progressive Ascon Water 7



Updated with Field data:
13/05/2026

Project Name: Amory Stages 1G,1R,1A,1B,2A,2B
Scale: 1:500


File: BRSS8354-
Drawn: BEN.BRUYN
Date: 14/05/2026

JOINS TO SHEET 5


JOINS TO SHEET 4

JOINS TO SHEET 3

JOINS TO SHEET 9

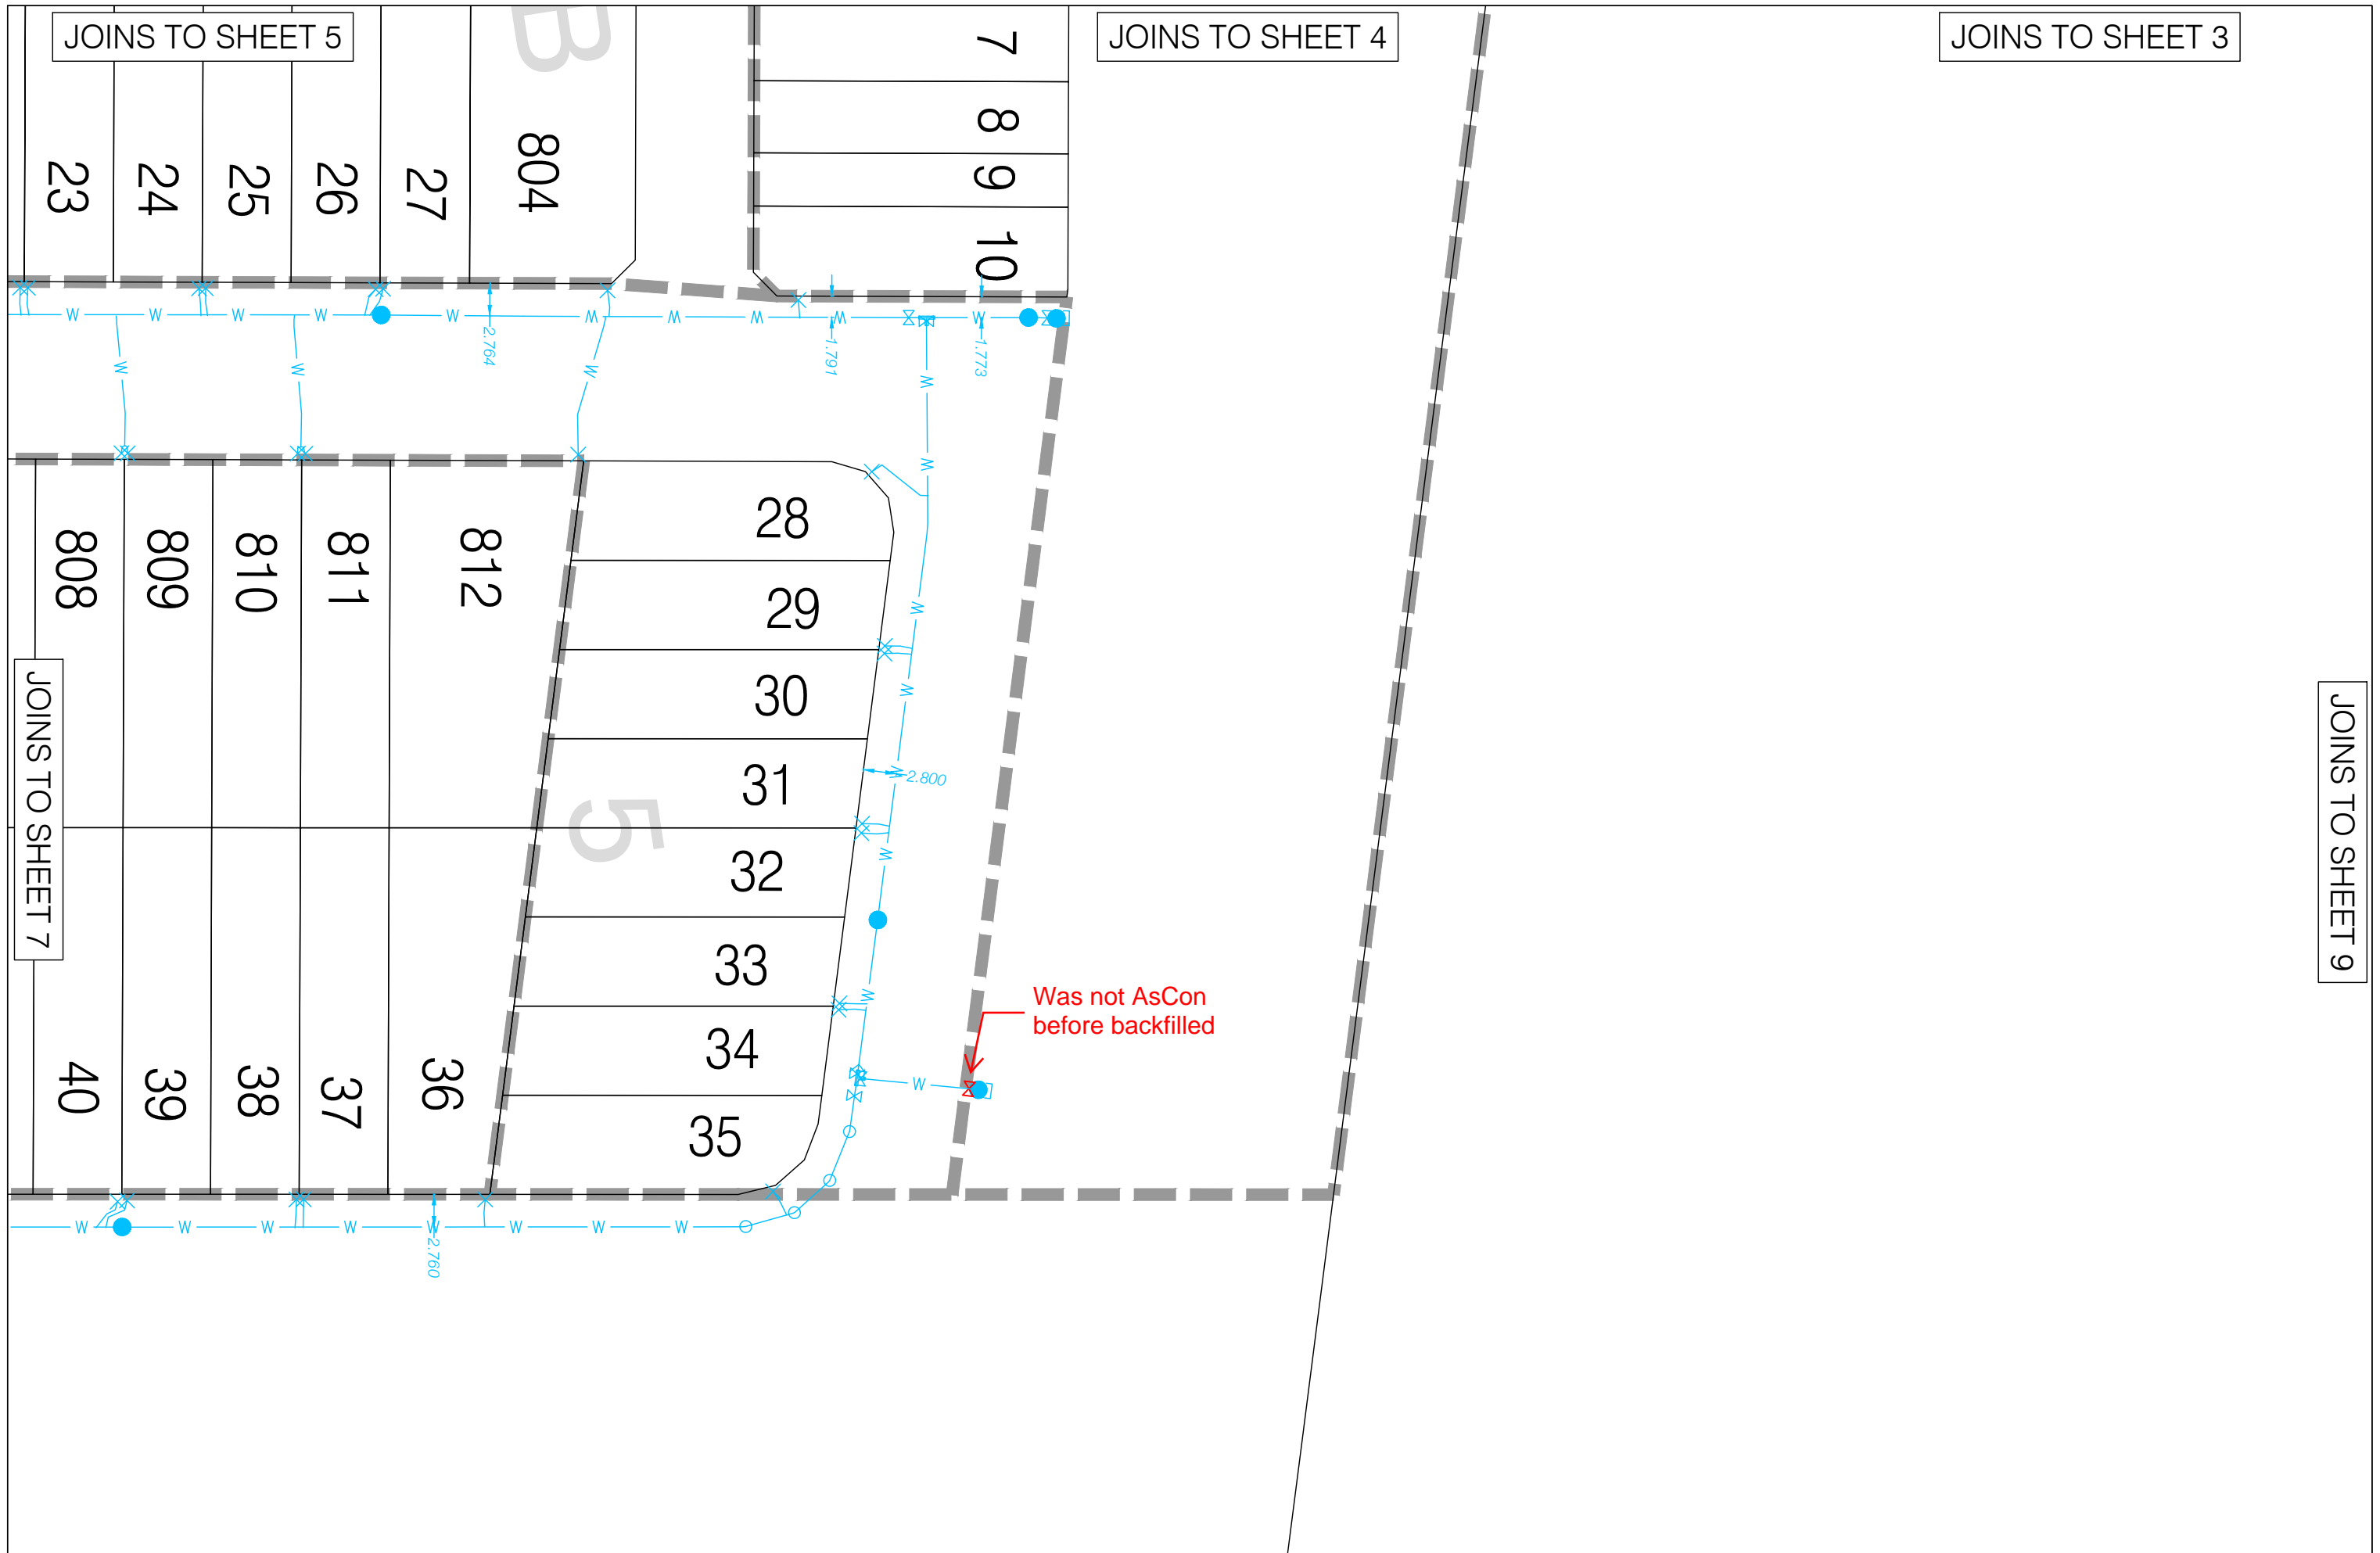

ASCON WATER
DESIGN WATER

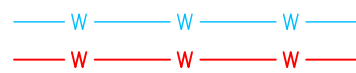

Progressive Ascon Water 8



Updated with Field data:

13/05/2026

Project Name: Amory Stages 1G,1R,1A,1B,2A,2B

Scale: 1:500

File: BRSS8354-

Drawn: BEN.BRUYN

Date: 14/05/2026