

JOINS TO SHEET 3

JOINS TO SHEET 1



ASCON STORMWATER  
DESIGN STORMWATER




# Progressive Ascon Storm 2



Updated with Field data:  
13/05/2026  
Project Name: Amory Stages 1G,1R,1A,1B,2A,2B  
Scale: 1:500  
File: BRSS8354-  
Drawn: BEN.BRUYN  
Date: 14/05/2026

JOINS TO SHEET 2

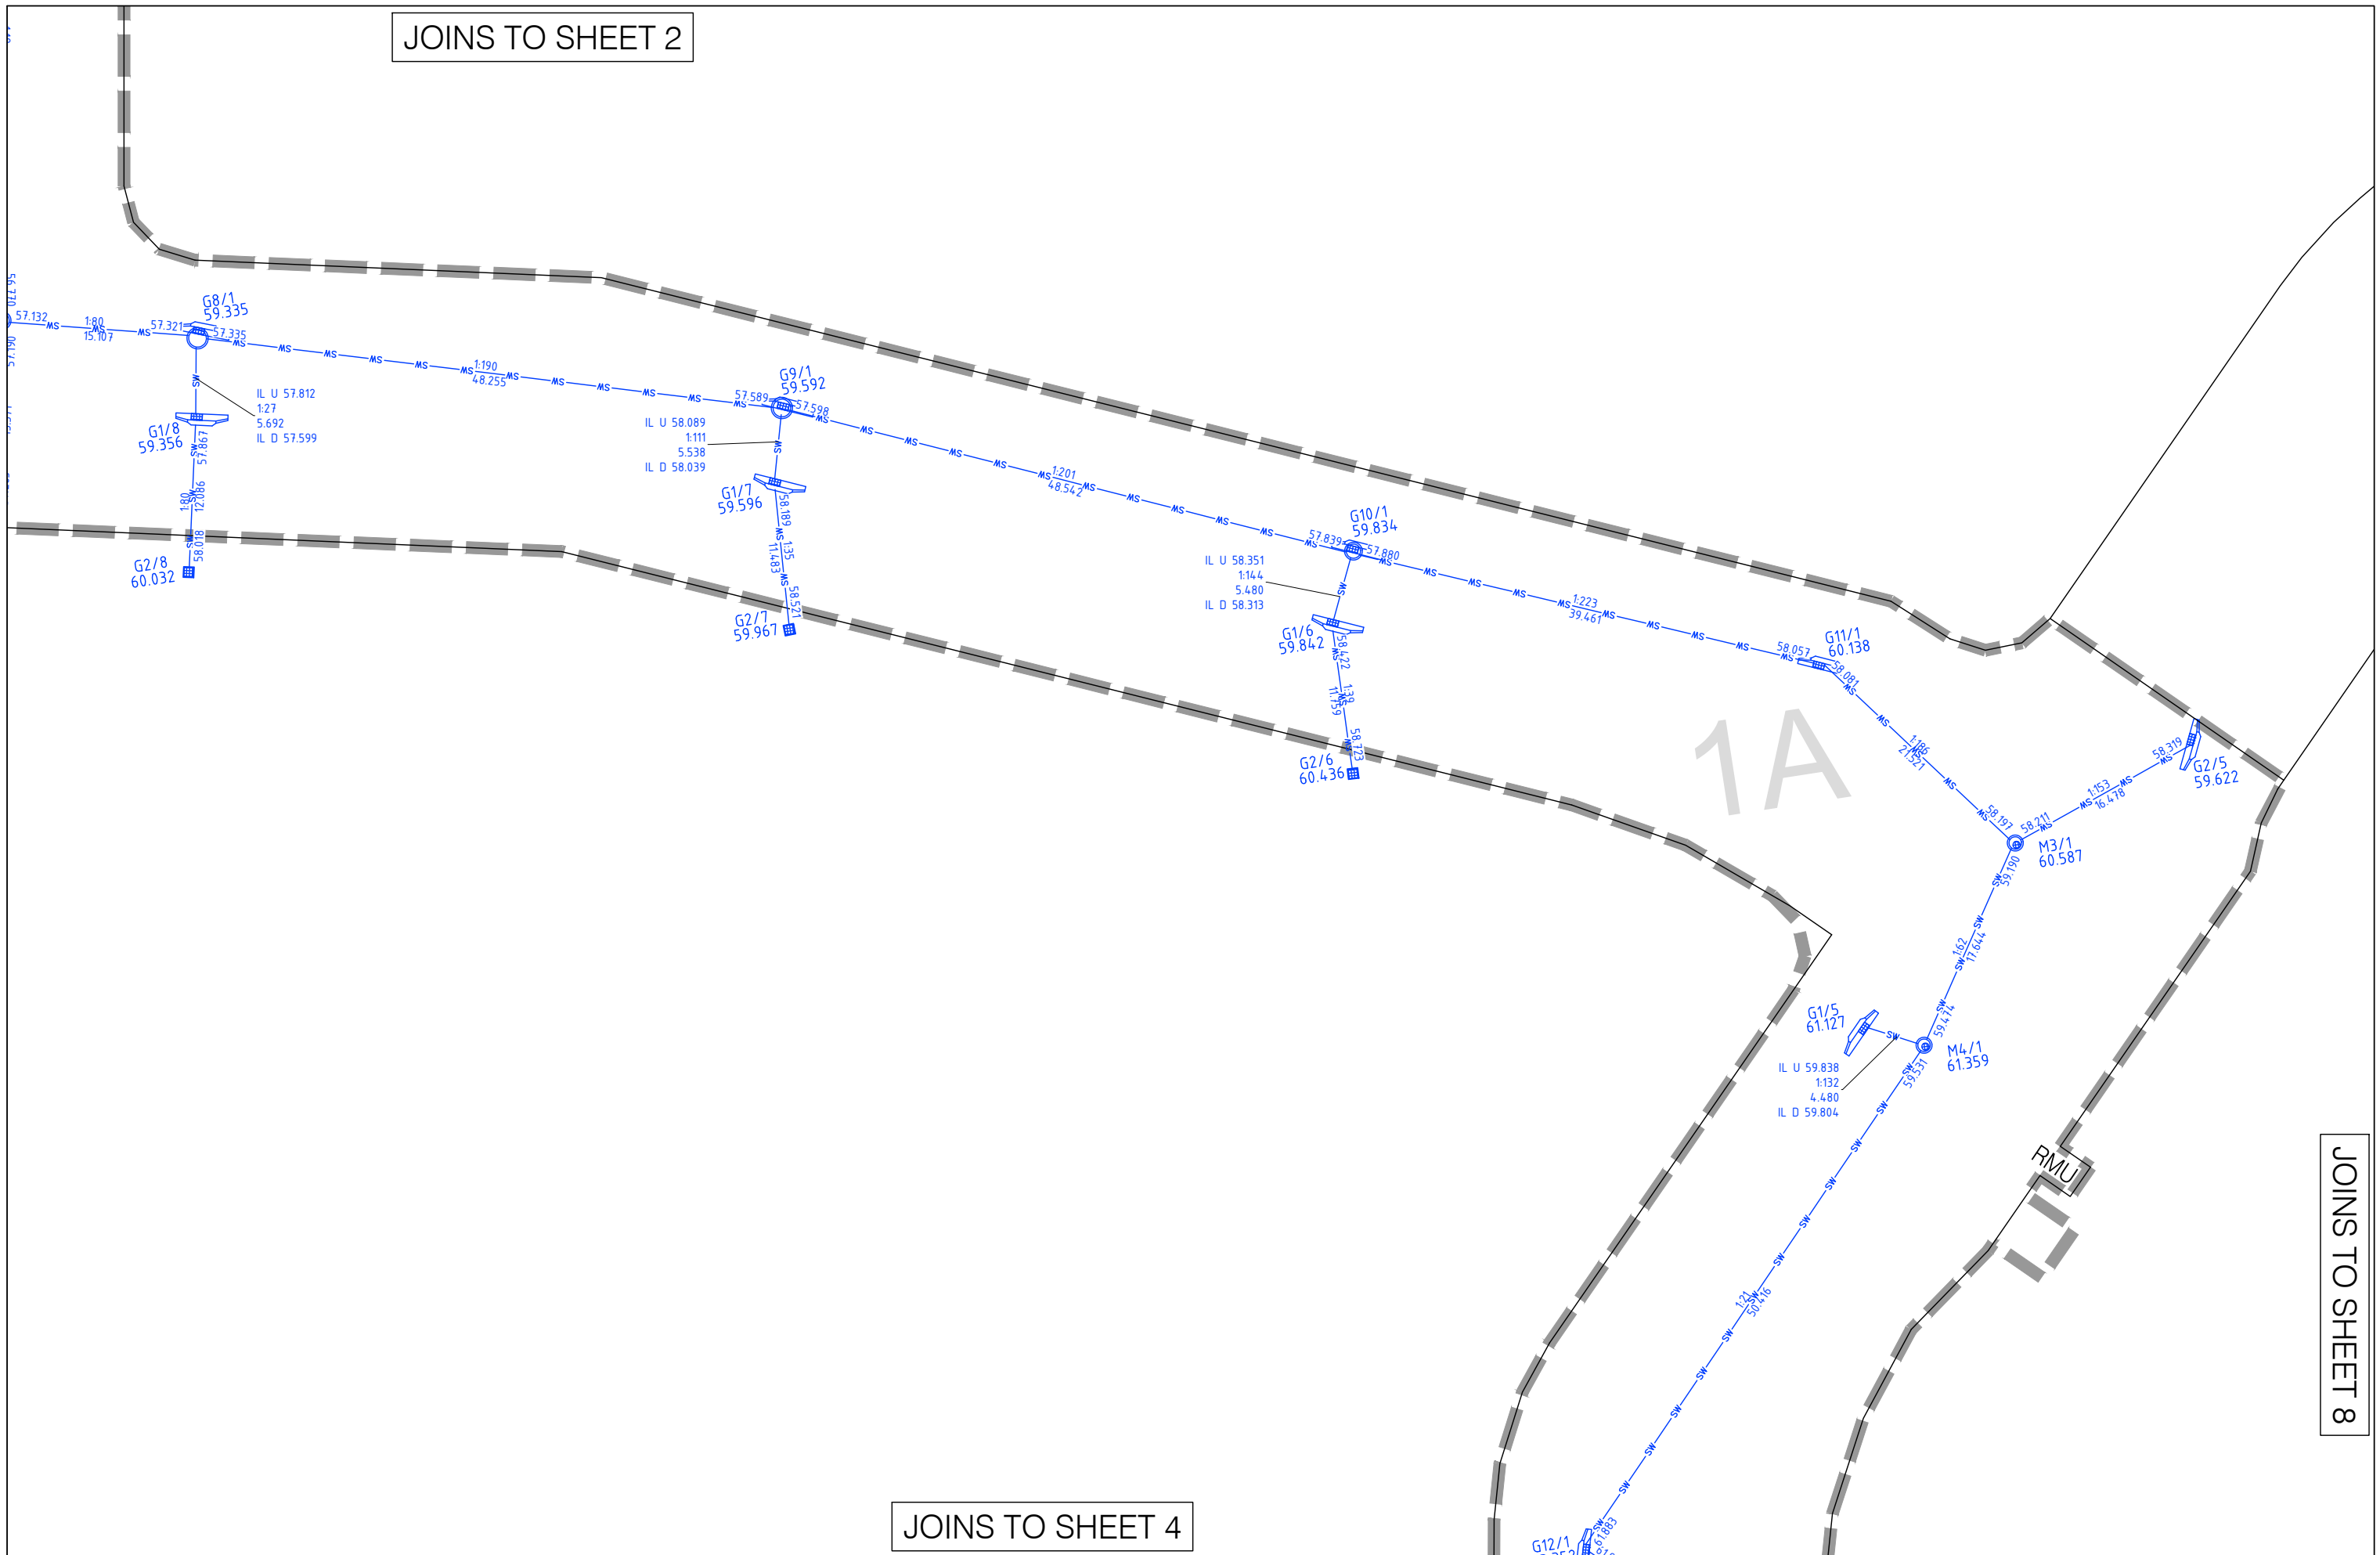

1A


RMU

JOINS TO SHEET 4

JOINS TO SHEET 8



ASCON STORMWATER  
DESIGN STORMWATER

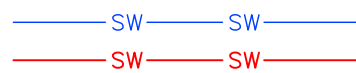

### Progressive Ascon Storm 3

Updated with Field data:

13/05/2026

Project Name: Amory Stages 1G,1R,1A,1B,2A,2B

Scale: 1:500

File: BRSS8354-

Drawn: BEN.BRUYN

Date: 14/05/2026

JOINS TO SHEET 3

3

4

1A

3

2B

90 89 88 87 86 85 84 83 82 81 80 79 78 77 76 75

1 2 3 4 5 6 7

101 102 103 104 105 106 107 108 109 110 813

11 12


JOINS TO SHEET 5

Not constructed.  
RCP to gravel

JOINS TO SHEET 8



ASCON STORMWATER DESIGN STORMWATER

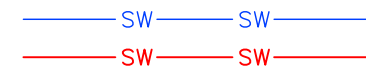


Progressive Ascon Storm 4



Updated with Field data: 13/05/2026
Project Name: Amory Stages 1G,1R,1A,1B,2A,2B
Scale: 1:500
File: BRSS8354-
Drawn: BEN.BRUYN
Date: 14/05/2026





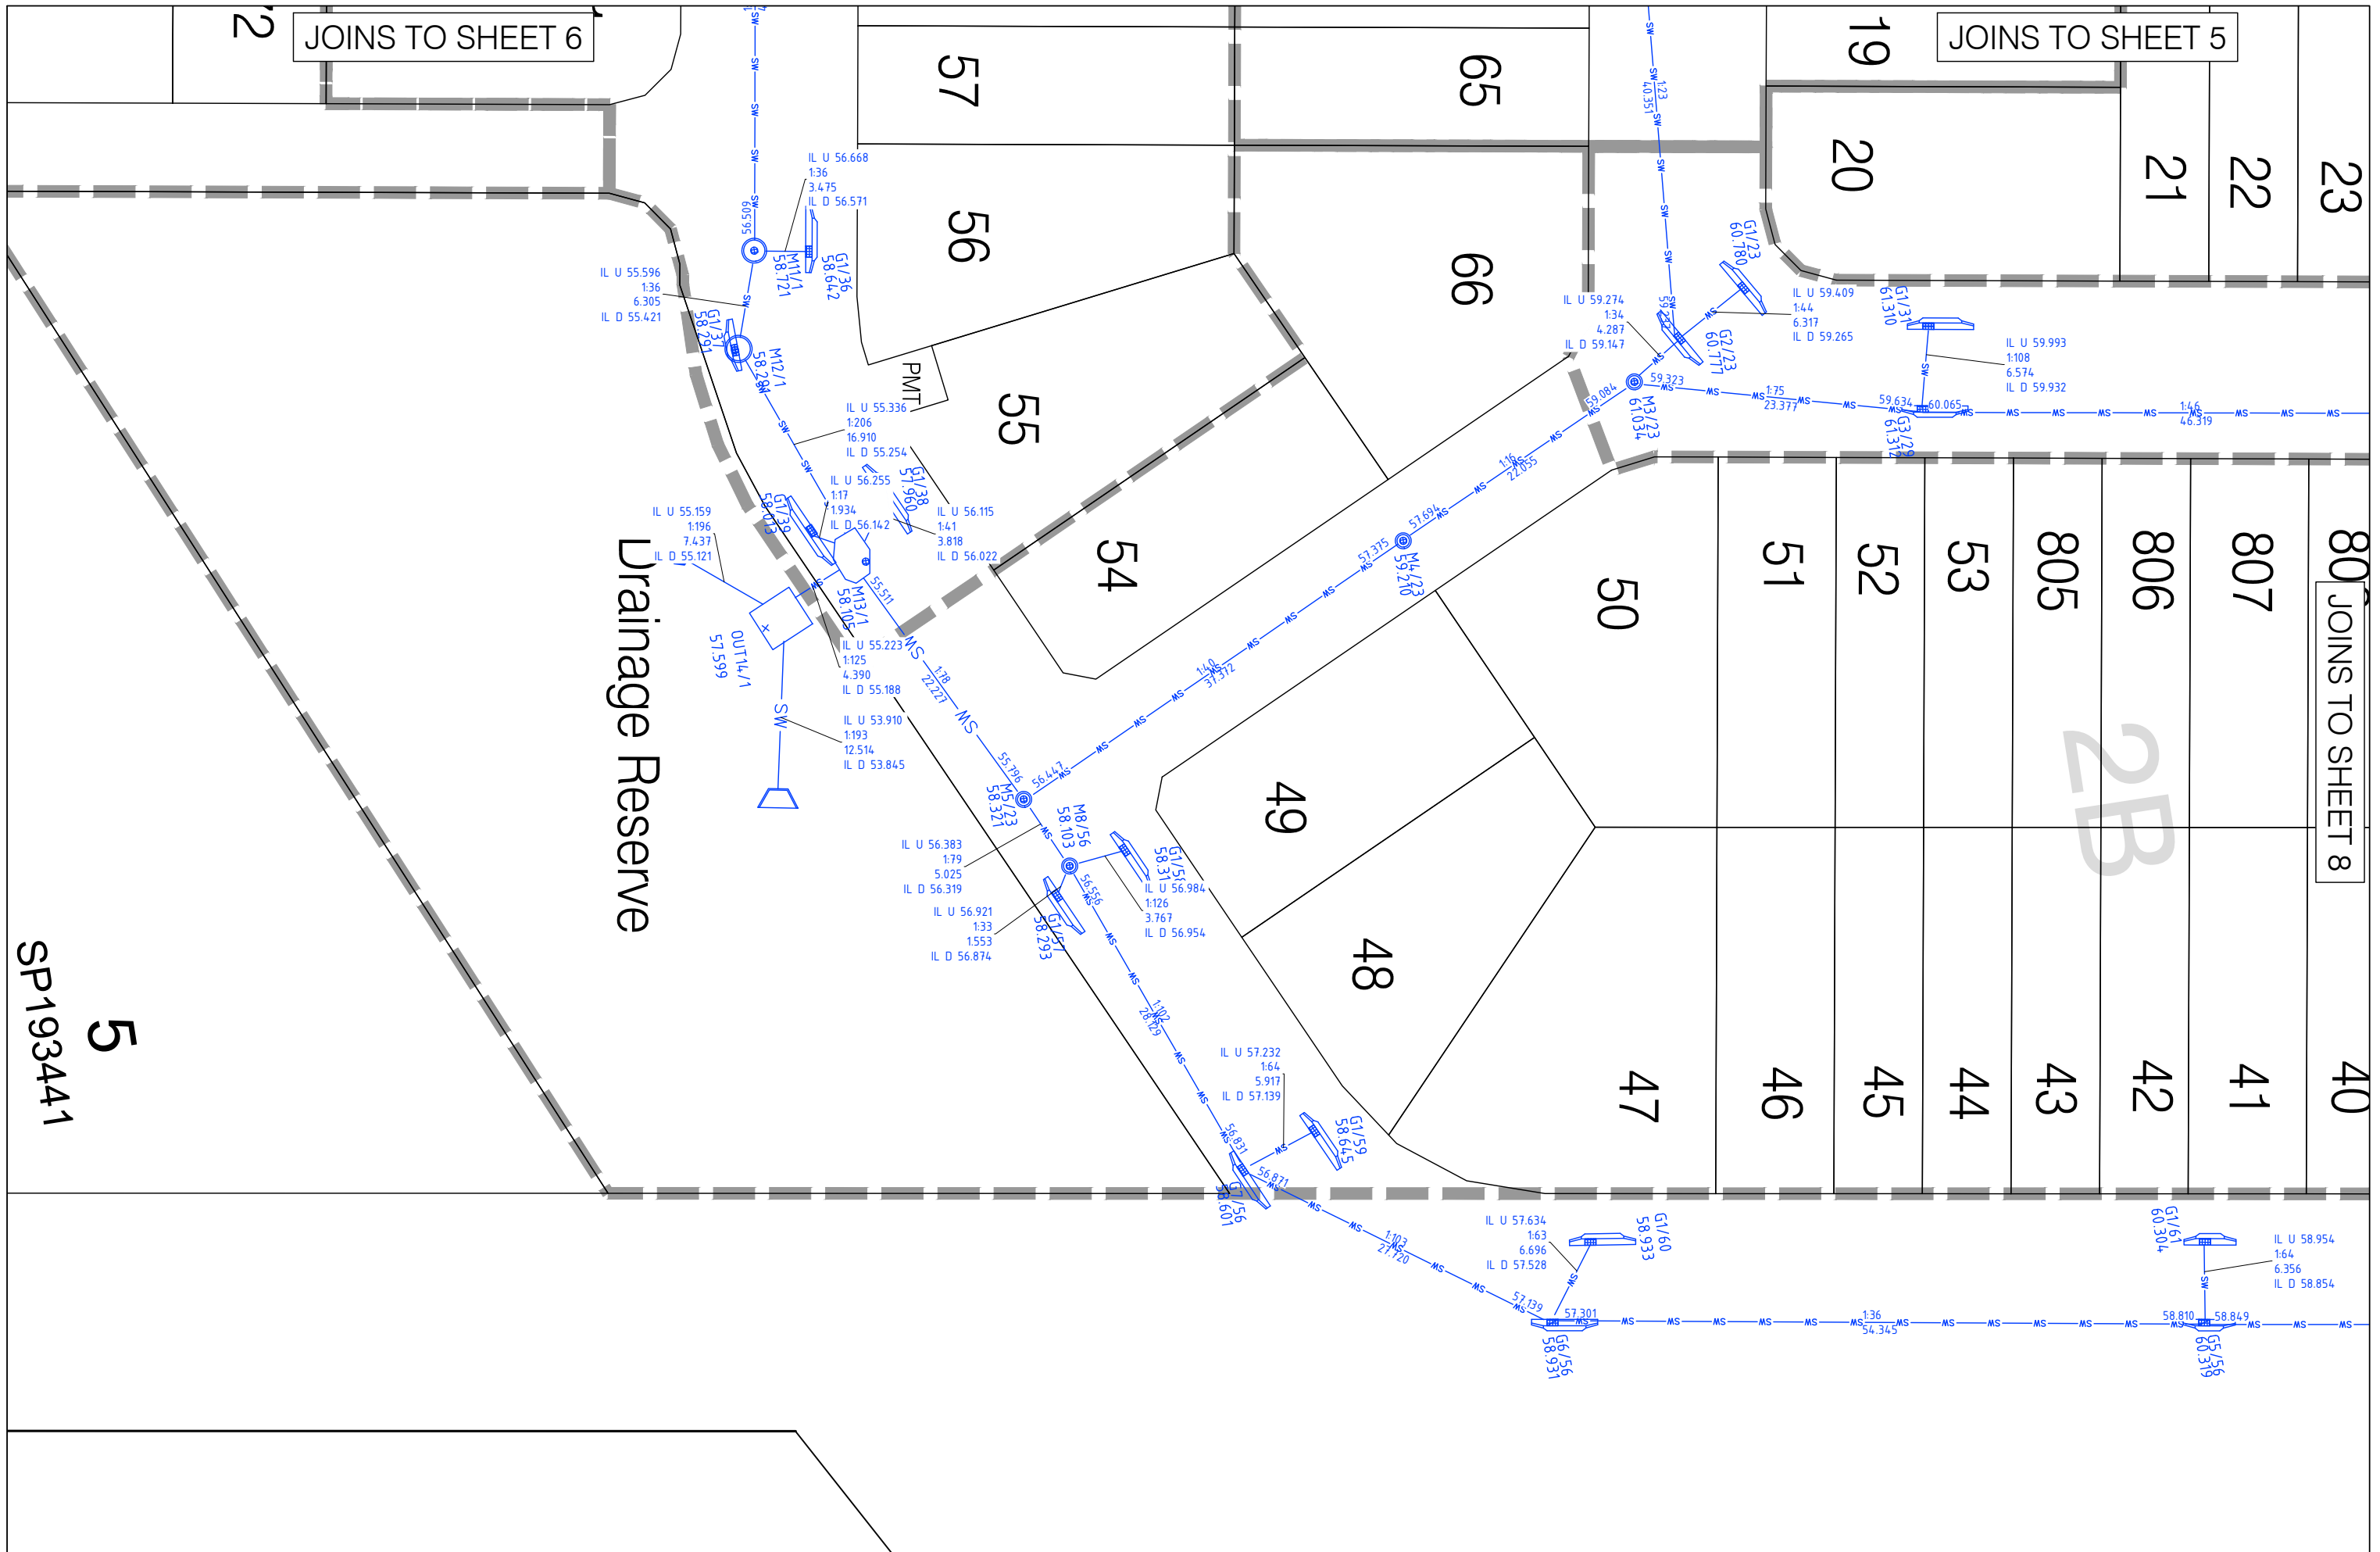

SP193441  
5



ASCON STORMWATER  
DESIGN STORMWATER



Progressive Ascon Storm 7



Updated with Field data:  
13/05/2026  
Project Name: Amory Stages 1G,1R,1A,1B,2A,2B  
Scale: 1:500  
File: BRSS8354-  
Drawn: BEN.BRUYN  
Date: 14/05/2026